



INLET FILTERS, TYPE 1

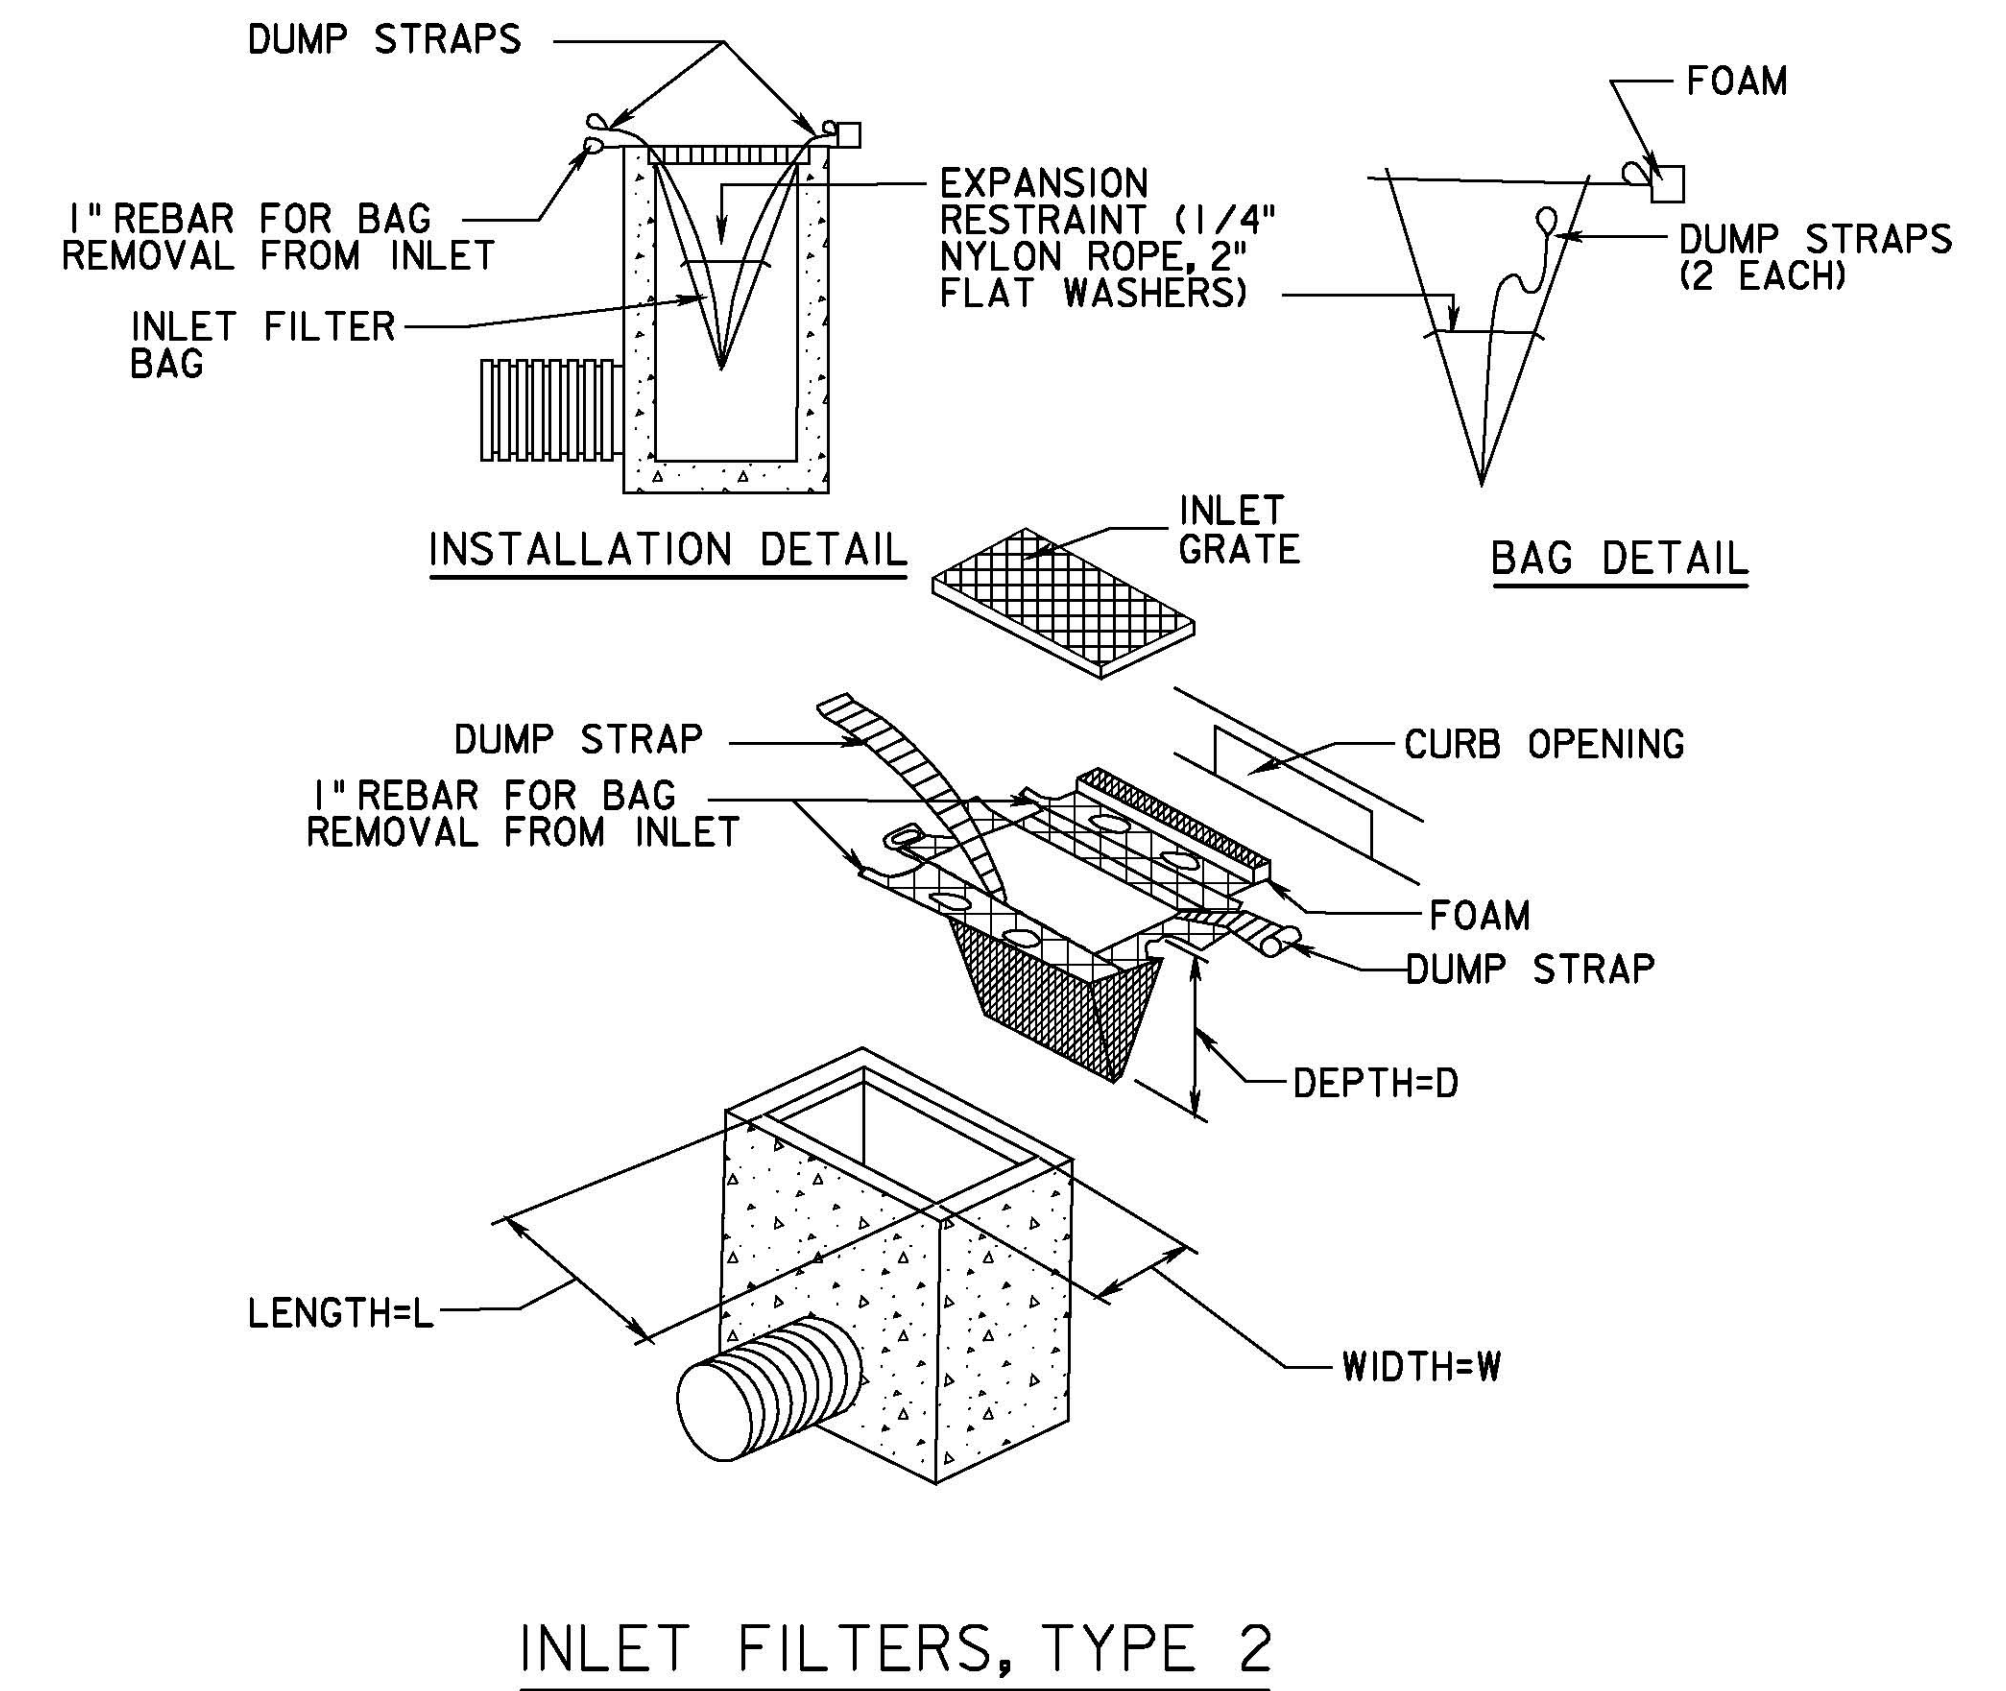

INLET FILTERS, TYPE 2

N.T.S.

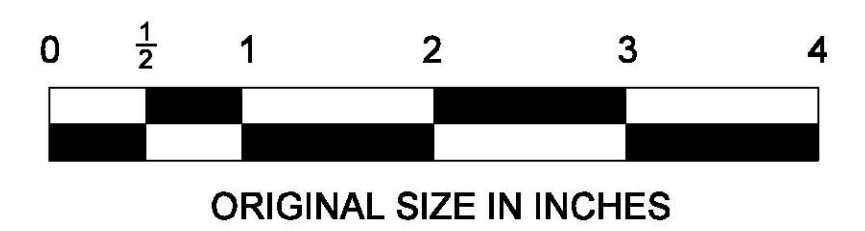

NEW JERSEY TURNPIKE AUTHORITY	
EROSION CONTROL DETAILS - 5	
OFFICE OF THE CHIEF ENGINEER	2009 STANDARD DRAWING
DR-14	

App.	No.	DATE	REVISION
		04/09	ORIGINAL DRAWING

CONTRACT NO.

SHEET NO.

OF