



**UNSUITABLE MATERIAL EXCAVATION
UNDER FOOTINGS**


NOTE:
EXCAVATION BOUNDED BY THE GROUND SURFACE,
1:1 SLOPE LINES AND APPROXIMATE FIRM BOTTOM
SHALL BE MEASURED AND PAID FOR UNDER ROADWAY
EXCAVATION, EARTH.

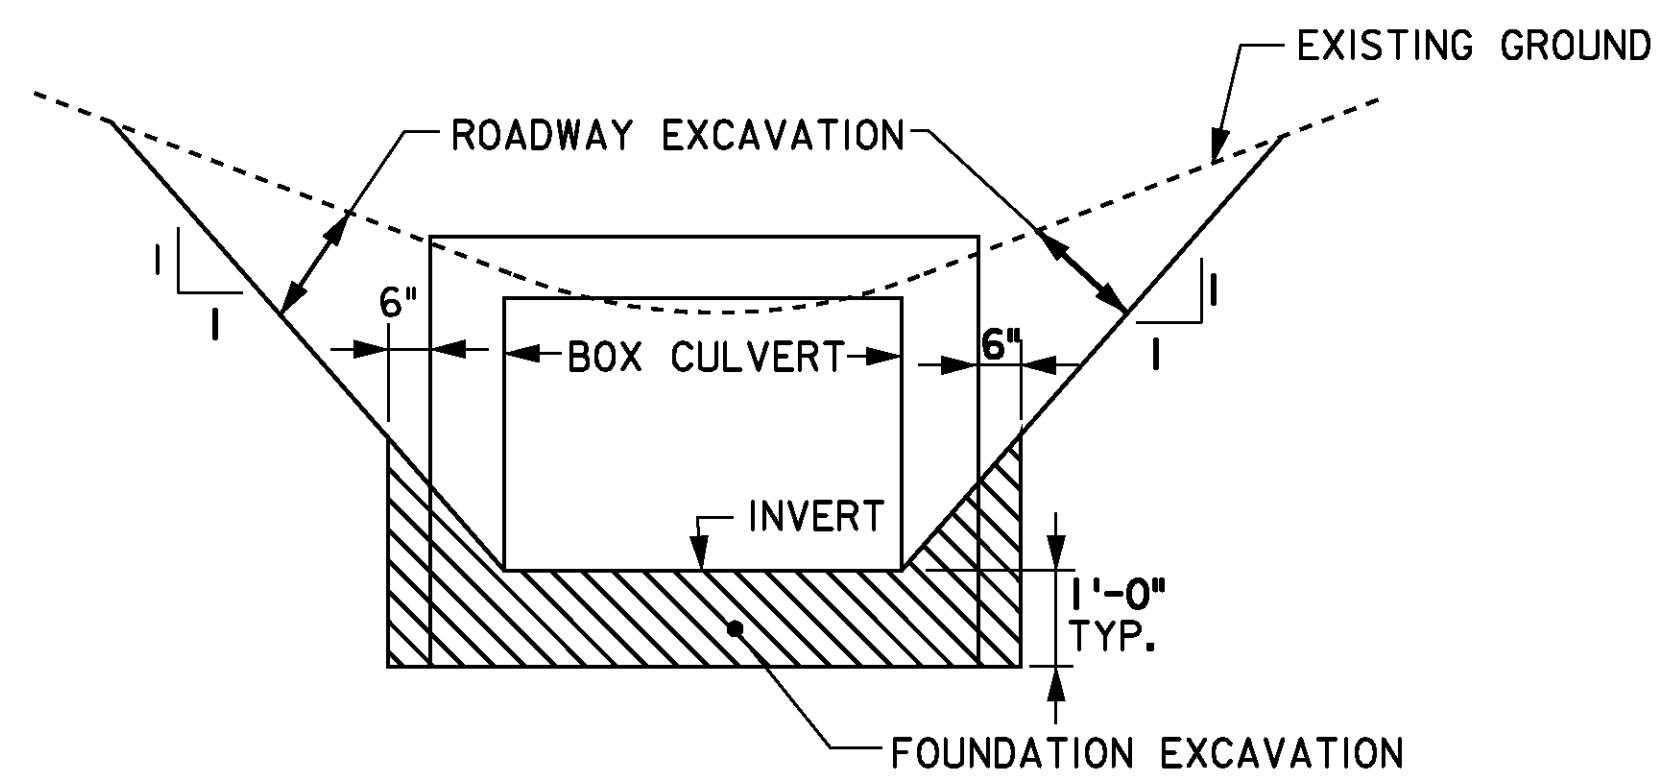

BOX CULVERTS

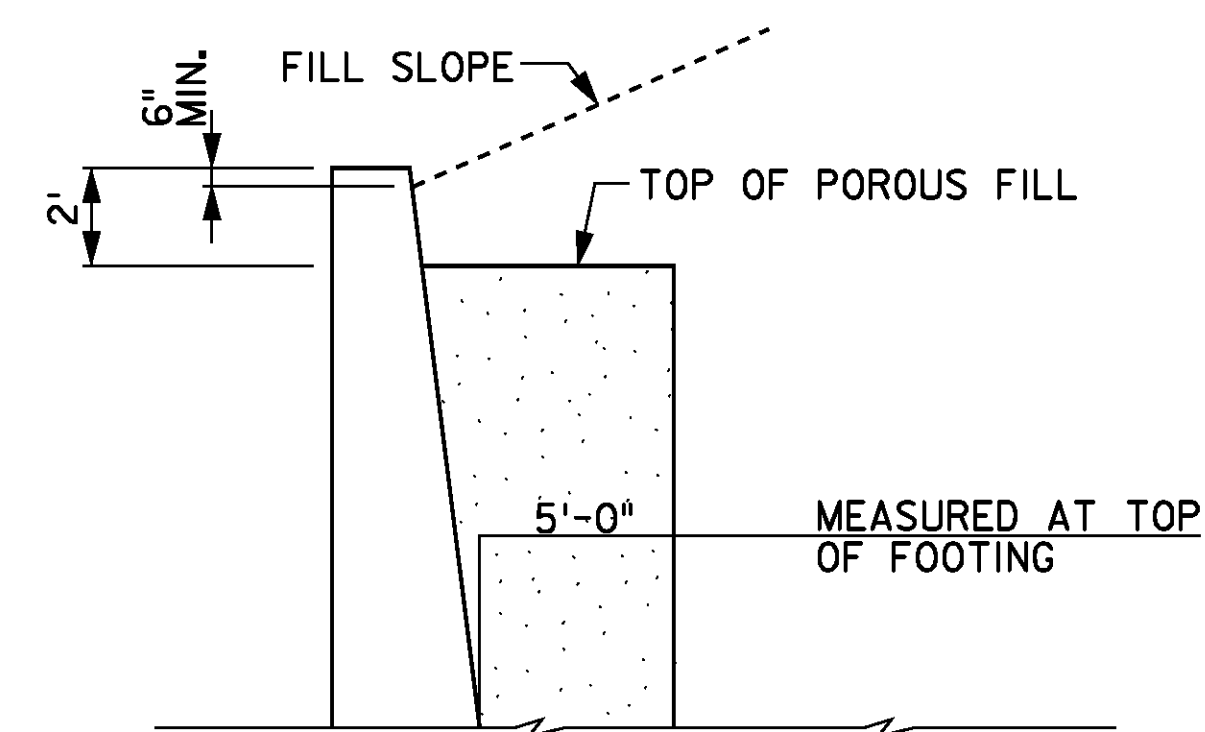

**TOE OF SLOPE WALL SECTION
NO SCALE**

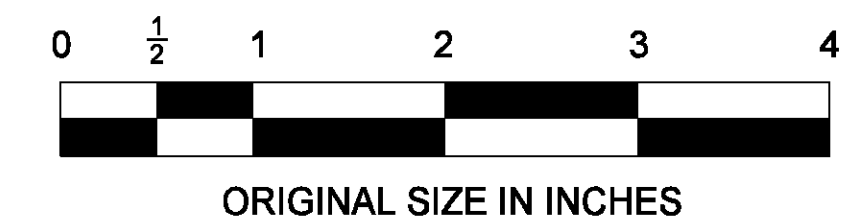

NEW JERSEY TURNPIKE AUTHORITY

**FOUNDATION EXCAVATION
AND POROUS FILL - 2**

OFFICE OF THE CHIEF ENGINEER

2009 STANDARD
DRAWING

FX-2

App.	No.	DATE	REVISION
		04/09	ORIGINAL DRAWING

CONTRACT NO.

SHEET NO.

OF