



FRONT ELEVATION
SCALE: 3/16" = 1'-0"

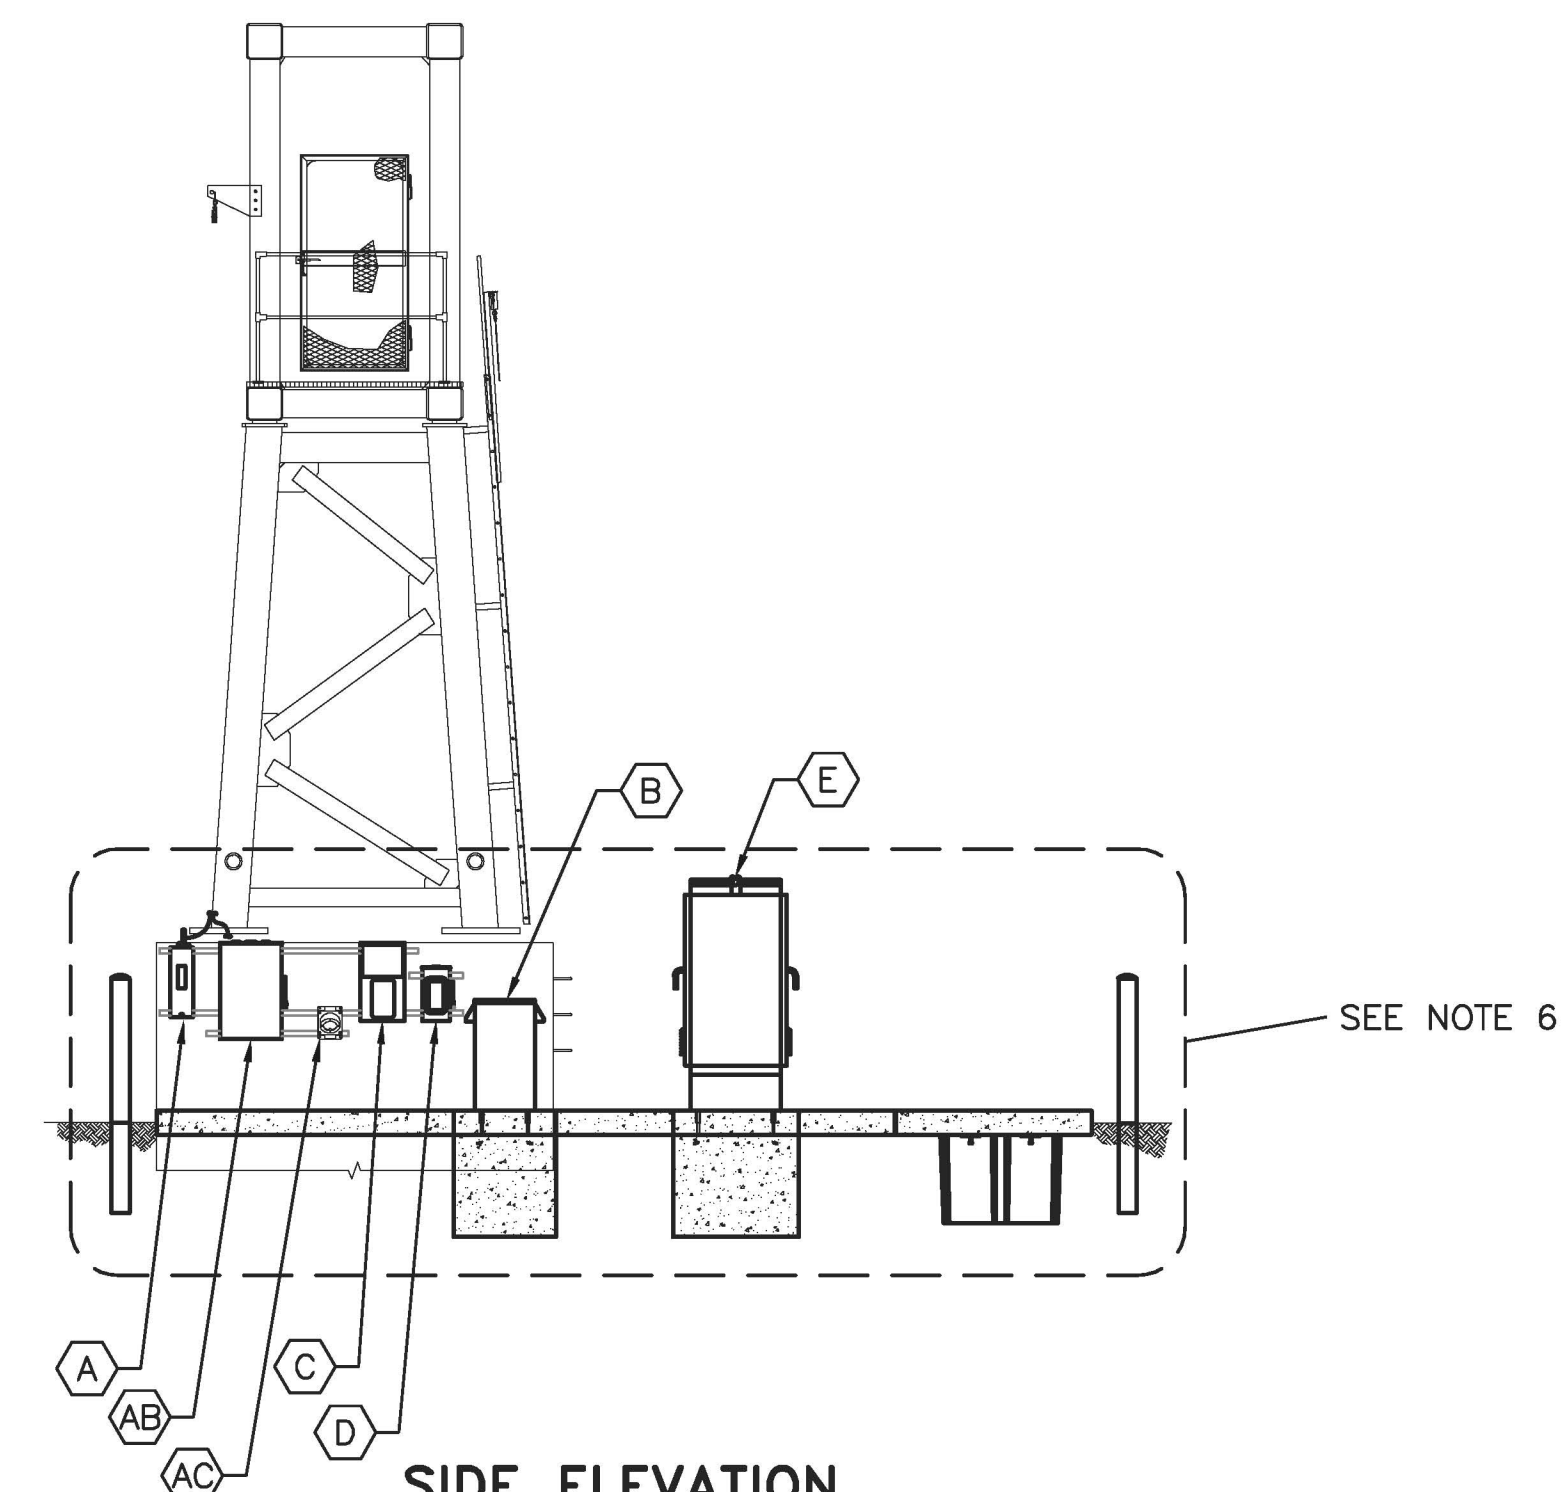


NOTES:

1. FOR LEGEND, ABBREVIATIONS, AND CABLE AND CONDUIT SCHEDULES SEE STANDARD DRAWINGS ITS-37 AND ITS-38.
2. THE MINIMUM HEIGHT OF THE SIGN STRUCTURE TO THE ROADWAY SHALL BE AS SHOWN ON THE CM STANDARD DRAWINGS.
3. FOR INFORMATION ON THE WIDTH OF THE ROADWAY AND SHOULDERS SEE THE CONTRACT PLANS.
4. THE DIRECTION OF INCOMING SERVICE CABLES WILL VARY. SEE PLANS FOR DETAILS.
5. SEE STANDARD DRAWINGS ITS-43 AND ITS-44 FOR DETAILS OF THE ITS EQUIPMENT PLATFORM.
6. ITS EQUIPMENT PLATFORM TYPE 5 IS SHOWN ON THIS DRAWING, SEE STANDARD DRAWINGS ITS-43 AND ITS-44 FOR DETAILS. USE ITS EQUIPMENT PLATFORM TYPE 4 WHERE DIRECTED ON THE CONTRACT PLANS. FOR ITS EQUIPMENT PLATFORM TYPE 4 DETAILS SEE STANDARD DRAWINGS ITS-14 AND ITS-15.
7. CCTV CAMERA AND WAP SHALL BE INSTALLED IN AN ALTERNATE (NON-STANDARD) LOCATION AS DIRECTED ON THE PLANS OR BY THE ENGINEER.
8. INSTALL WTS IN ROADWAY AS SHOWN ON THE CONTRACT PLANS. SEE STANDARD DRAWINGS ITS-24 AND ITS-48 FOR DETAILS.
9. SEE STANDARD DRAWINGS CM-1 THRU CM-10 FOR HCMS OPENING SIZE ON THE SIGN STRUCTURE.
10. SEE STANDARD DRAWINGS ITS-28 FOR DETAILS ON THE TYPE PS JUNCTION BOX.
11. CONTRACTOR SHALL INSTALL GROUNDING LUG ON SIGN STRUCTURE AND GROUNDING WIRE/BOND JUMPER BETWEEN CMS/VMS AND SIGN STRUCTURE.

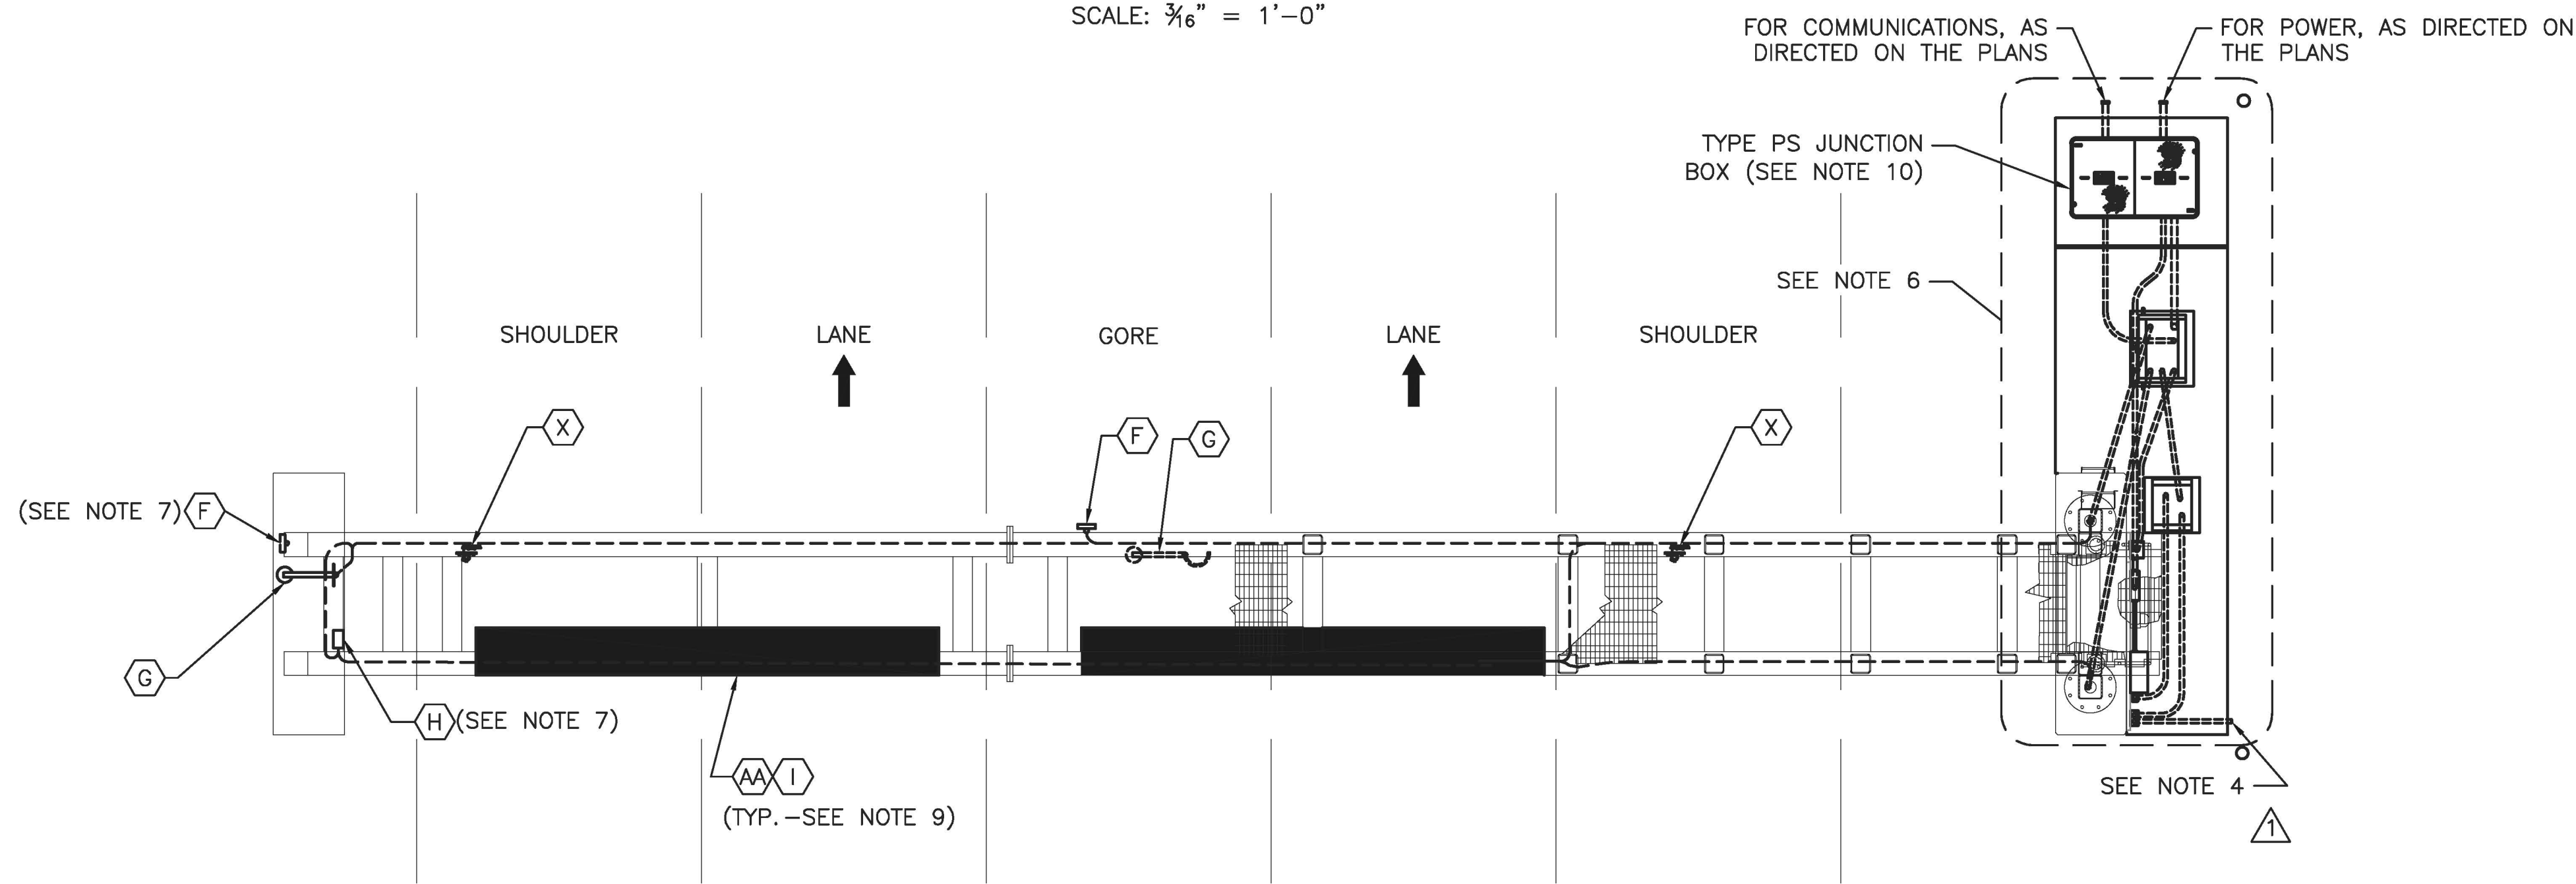

PLAN
SCALE: 3/16" = 1'-0"

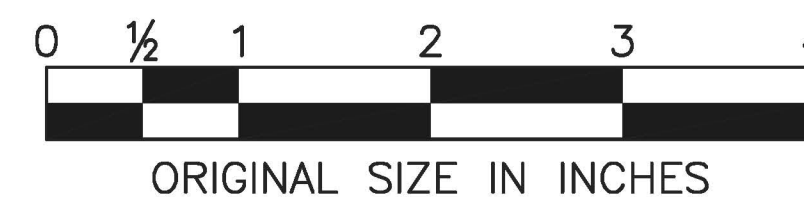

APP. NO.	DATE	REVISION
1	5/2014	RELOCATED ARROW
0	11/2013	ORIGINAL DRAWING

	BY	DATE
MADE	EMG	10/2013
TRACED	MDC	10/2013
CHECKED	EMG	10/2013
SUPERVISED	ALB	10/2013

ACAD FILE NAME: NJTA-SD ITS-42.dwg Layout: .Layout1

NEW JERSEY TURNPIKE AUTHORITY
NEW JERSEY TURNPIKE
 HCMS RAMP
 DETAILS - 2

HNTB 9 ENTIN ROAD, SUITE 202,
 PARSIPPANY, NJ 07054 - COA# 24GA28000700
ANTHONY L. BARTELLO
Anthony L. Bartello
 New Jersey Professional Engineer License No. GE 48842

STANDARD DRAWING
ITS-42