
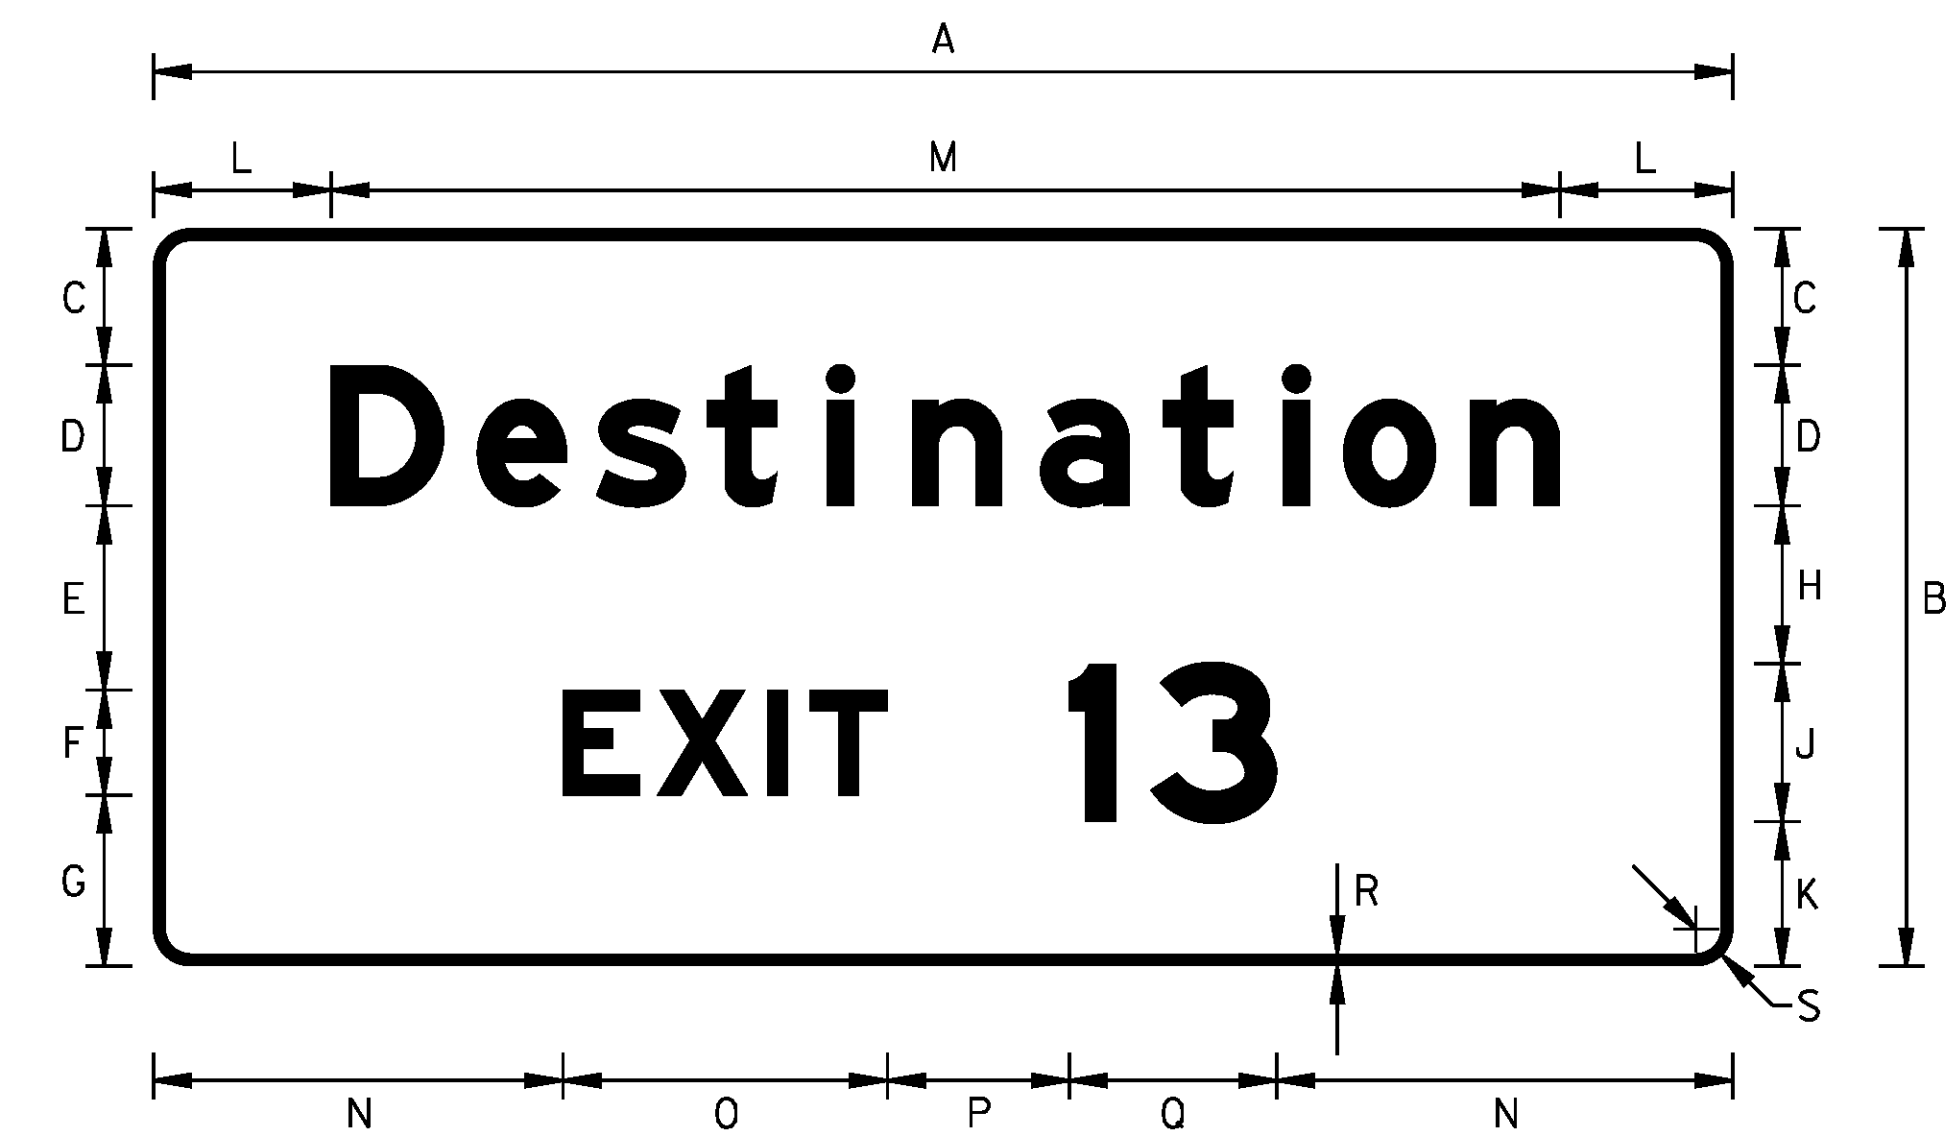
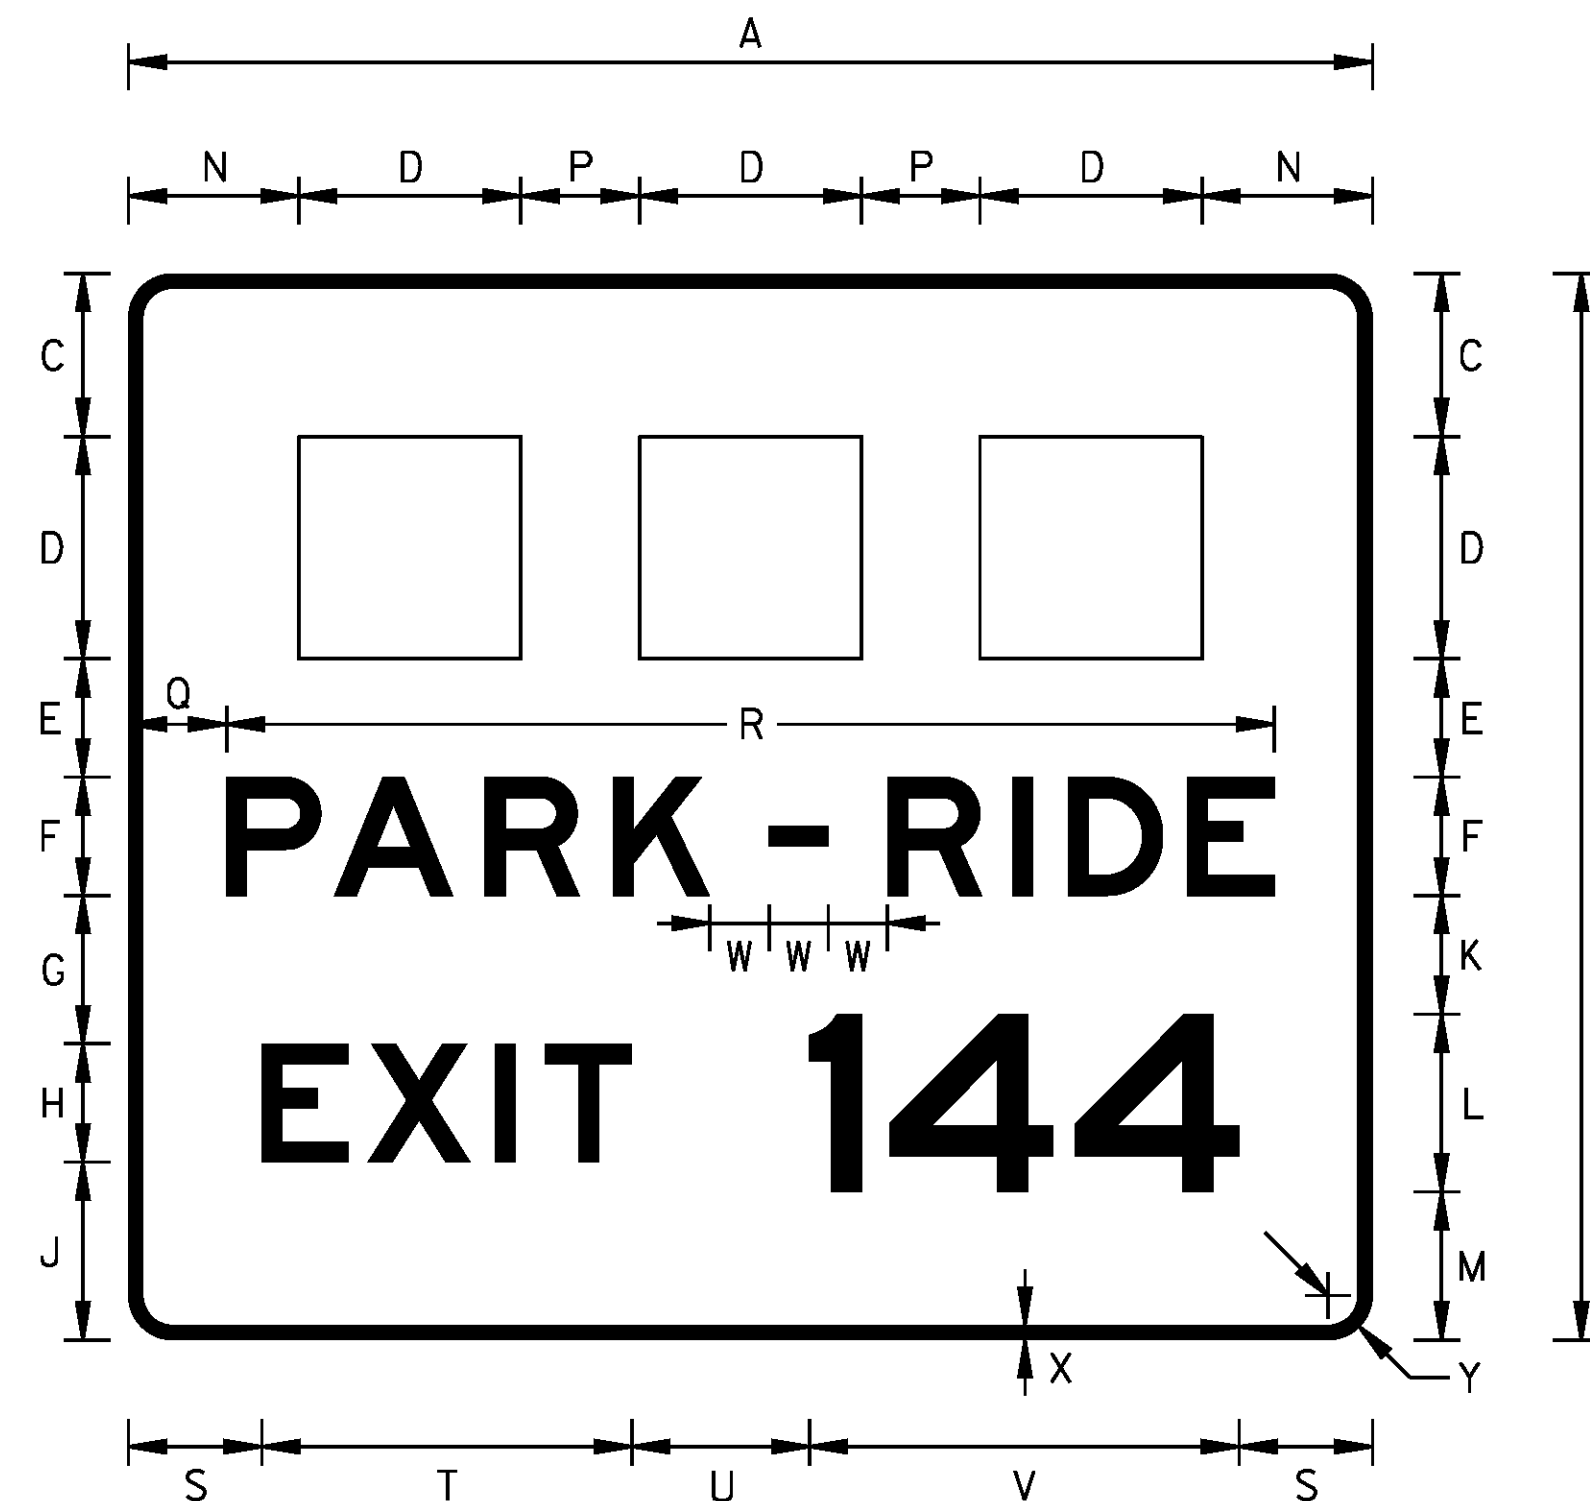
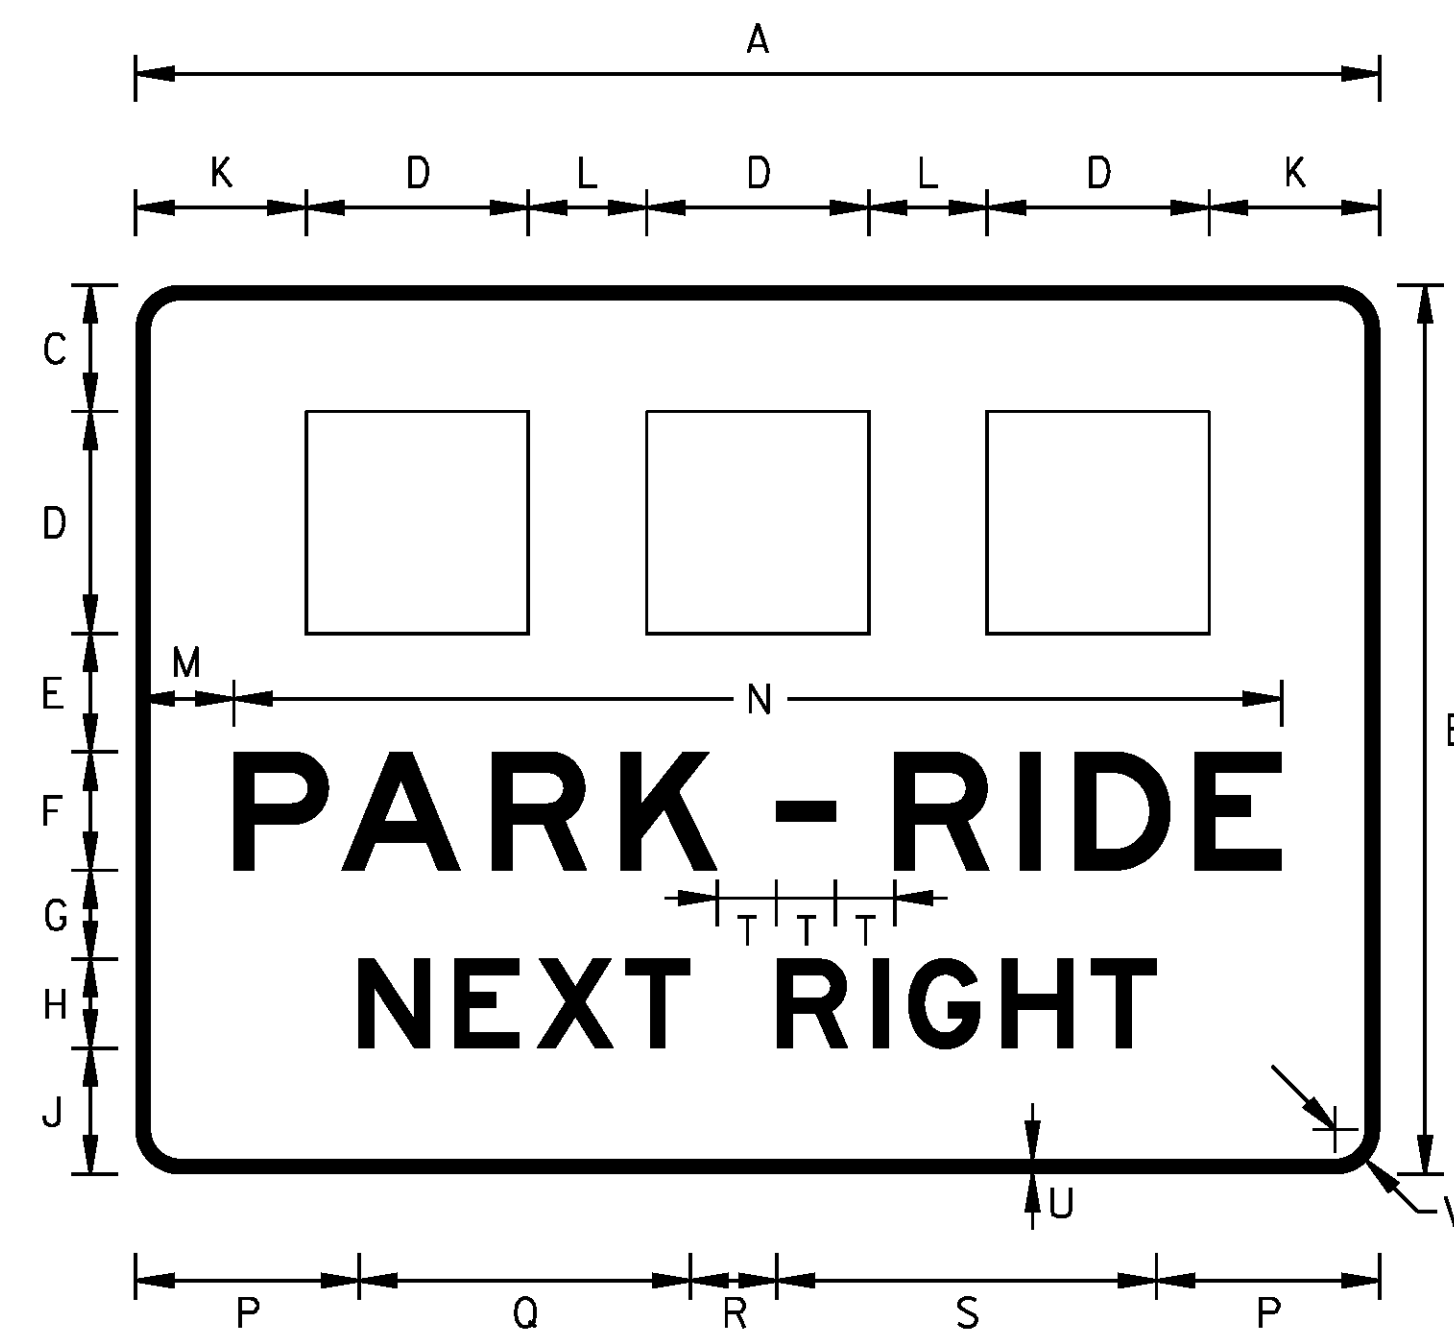


A	D	Z	AA
84	15	22	10
102	18	27	12
120	24	27	18

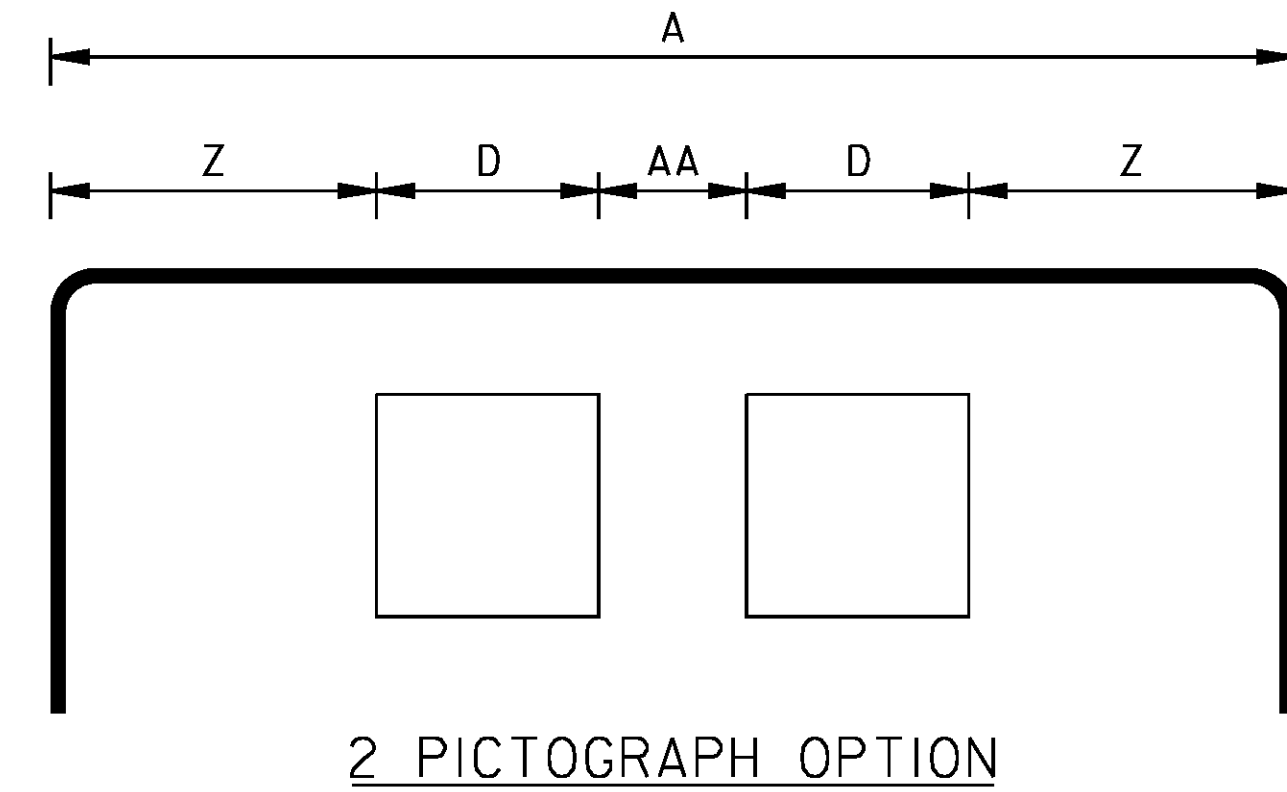

A	B	C	D	E	F	G	H	J	K	L	M	N	O	P	Q	R	S
VAR 60	10%	13 1/2	12 1/2	10 E	13 1/2	10	15 E	10%	13 1/2	MIN	VAR 15	MIN	30%	15	VAR 1 1/2	6	
VAR 78	16	16	15	12 E	19	12	18 E	16	16	MIN	VAR 18	MIN	36%	18	VAR 2	9	

E(NJTA)4-2

A	B	C	D	E	F	G	H	J	K	L	M	N	P	Q	R	S	T	U	V
84	60	8 1/2	15	8	8 E	6	6 E	8 1/2	11 1/2	8	6%	70 3/4	15	22 3/8	6	25 5/8	4	1 1/4	6
102	72	10	18	10	10 E	8	8 E	8	15	9	6 3/4	88 1/2	15	29 3/4	8	34 1/4	5	1 1/2	9
120	90	12 1/2	24	11	12 E	10	10 E	10 1/2	12	12	7	106	15	37 1/4	10	42 3/4	6	2	9

A	B	C	D	E	F	G	H	J	K	L	M	N	P	Q	R	S	T	U	V	W	X	Y
84	72	11	15	8	8 E	10	8 E	10	8	12 E	10	11 1/2	8	6 5/8	70 3/4	*	25	12	VAR 4	1 1/4	6	
120	96	13	24	10	12 E	14	10 E	13	11 1/2	15 E	10 1/2	12	12	7	106	*	31 1/4	15	VAR 6	2	9	


$$* S = \frac{A - T - U - V}{2}$$

3 PICTOGRAPHS ILLUSTRATED. FOR 1 PICTOGRAPH, CENTER THE PICTOGRAPH ABOUT THE VERTICAL AXIS

D(NJTA)4-2a
ACTION MESSAGE

D(NJTA)4-2b
EXIT NUMBER

NOTE
SEE STANDARD DRAWING SL-3 FOR MORE INFORMATION.

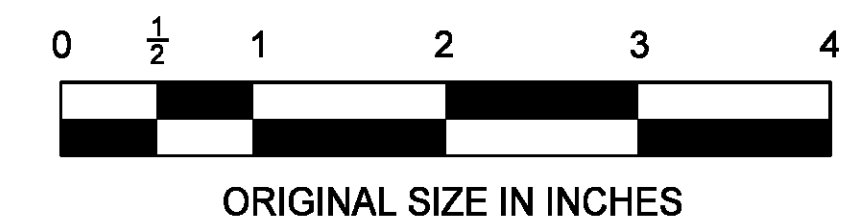

NEW JERSEY TURNPIKE AUTHORITY	
SUPPLEMENTAL GUIDE SIGNING - GROUND MOUNTED ASSEMBLY	
OFFICE OF THE CHIEF ENGINEER	STANDARD DRAWING
	SL-11

App.	No.	DATE	REVISION
		11/12	ORIGINAL DRAWING

CONTRACT NO.

SHEET NO.

OF