




BORDER: $\frac{3}{8}$ ", INSET: $\frac{3}{8}$ "
 TPR-1

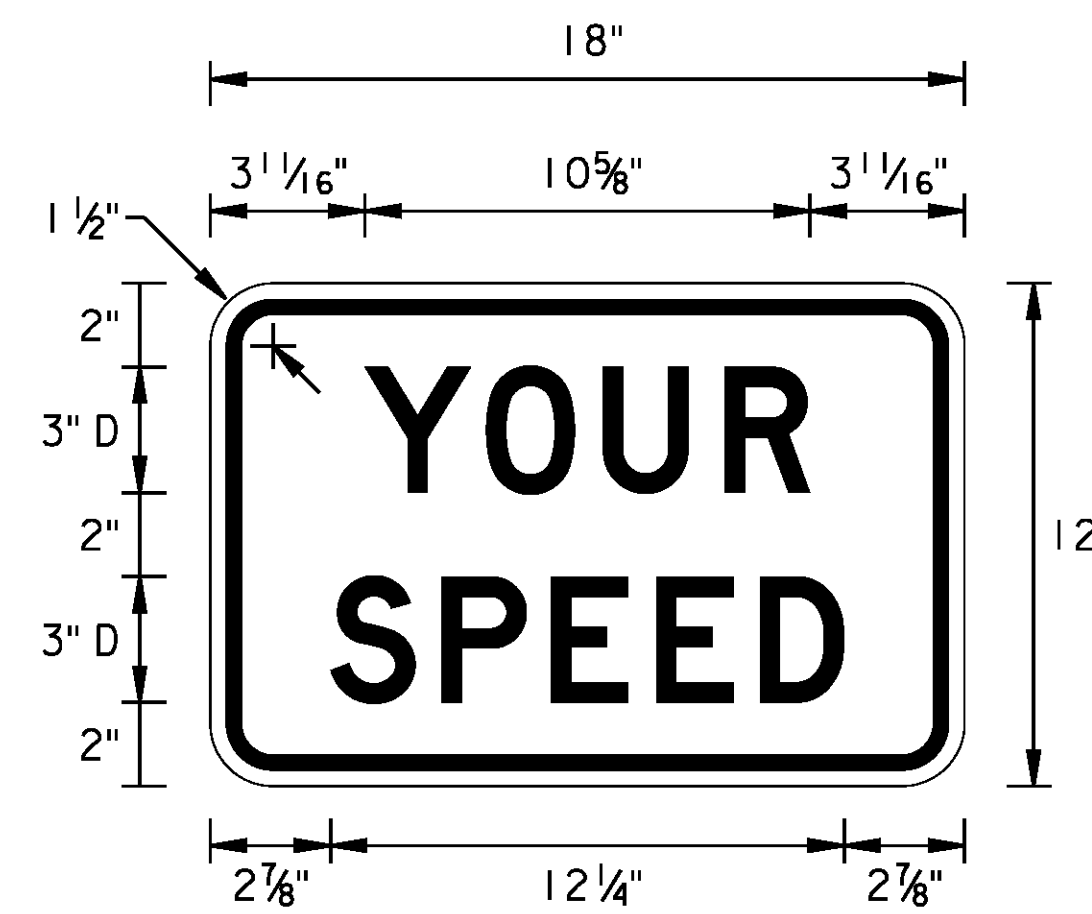

BORDER: $\frac{3}{8}$ ", INSET: $\frac{3}{8}$ "
 TPR-3a

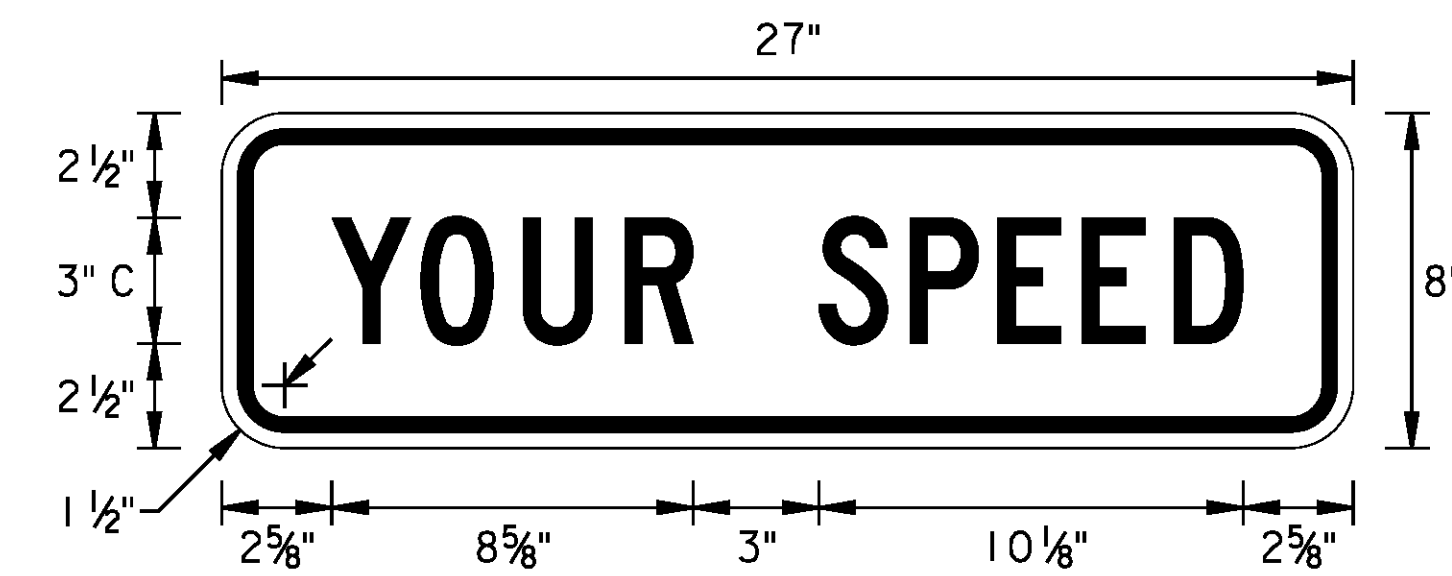


BORDER: $\frac{3}{8}$ ", INSET: $\frac{3}{8}$ "
 TPR-3b

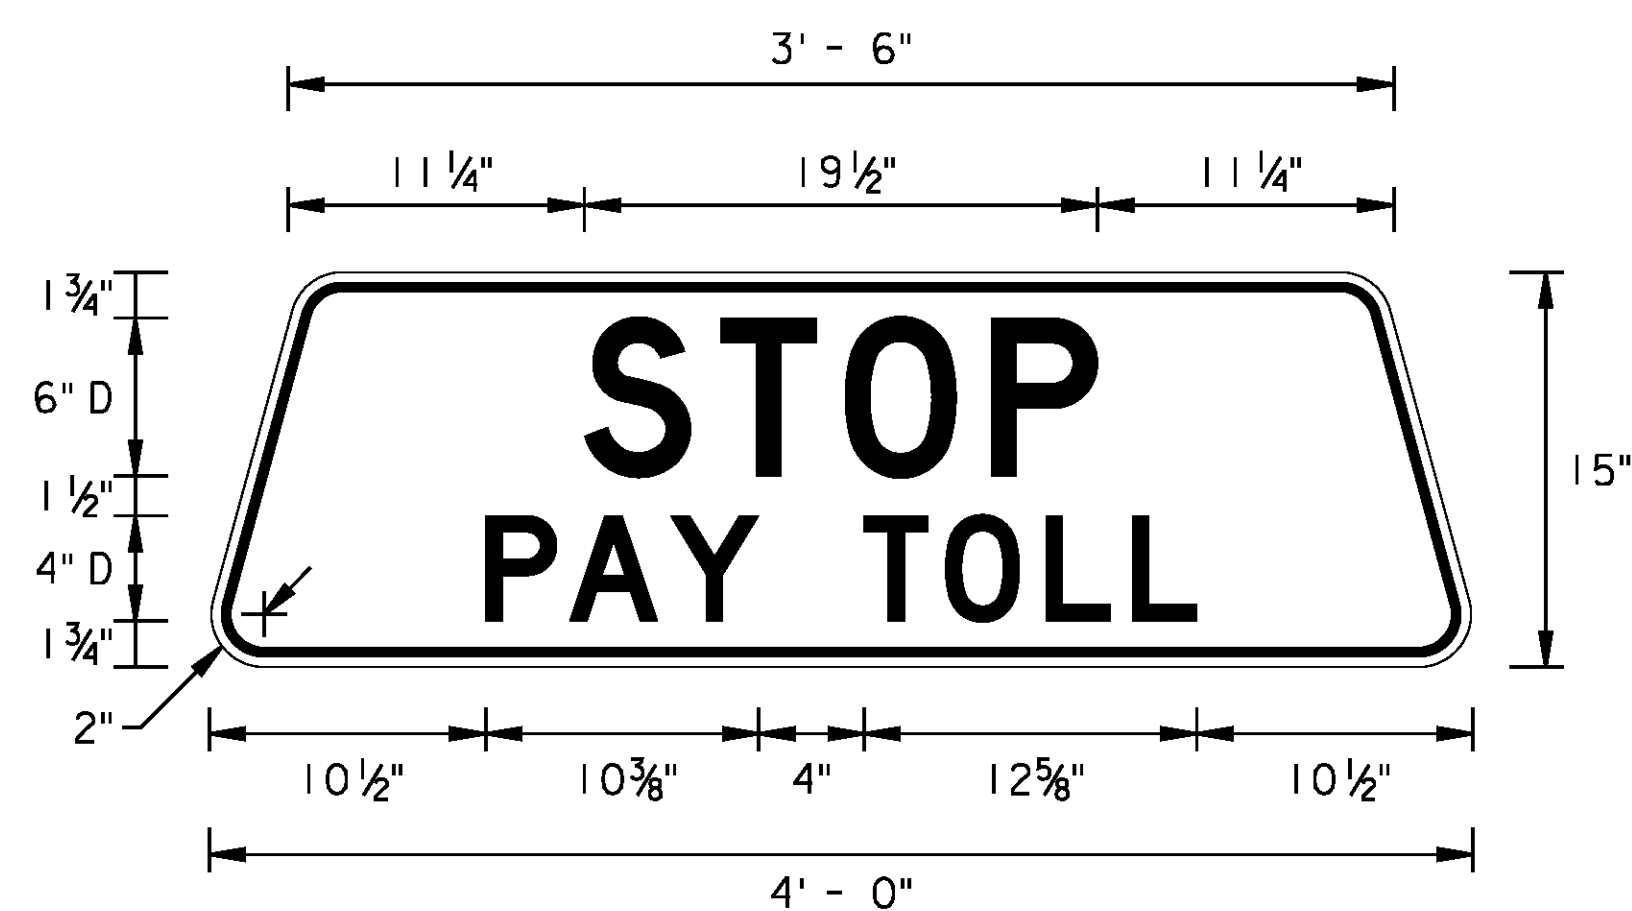

BORDER: $\frac{3}{8}$ ", INSET: $\frac{3}{8}$ "
 TPR-2

NOTE
 SEE STANDARD DRAWING SL-5 FOR MORE INFORMATION.

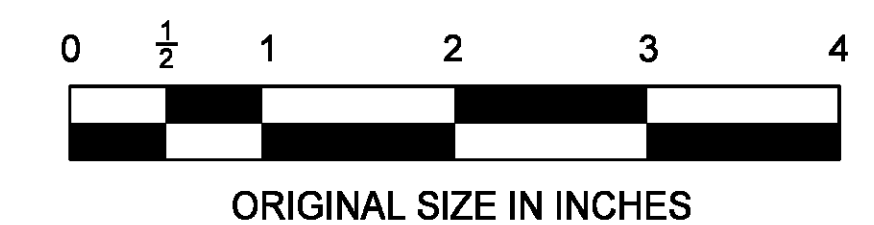

NEW JERSEY TURNPIKE AUTHORITY	
TOLL ISLAND SIGNING	
OFFICE OF THE CHIEF ENGINEER	STANDARD DRAWING
SL-19	

App.	No.	DATE	REVISION
		11/12	ORIGINAL DRAWING

CONTRACT NO.

SHEET NO.

OF