




BORDER: 1 1/2", INSET: 1"
 W(NJTA)9-6
 SEE NOTE 2

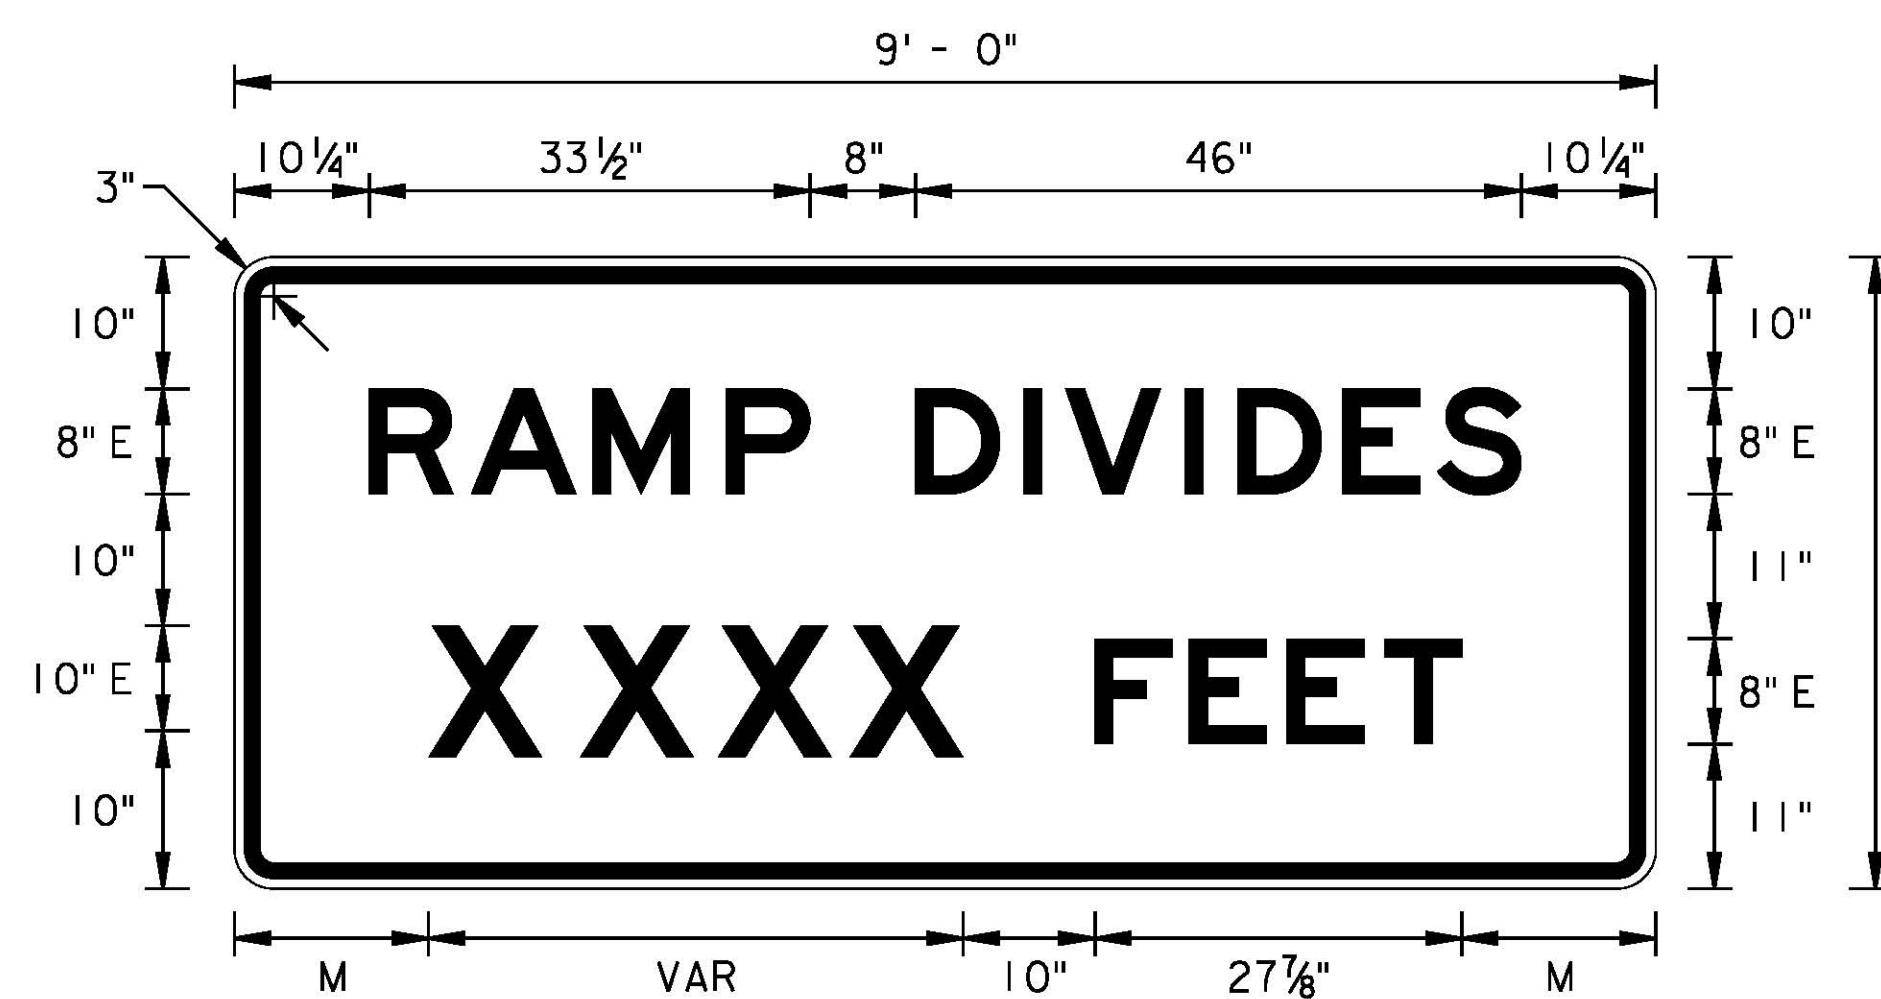


OR

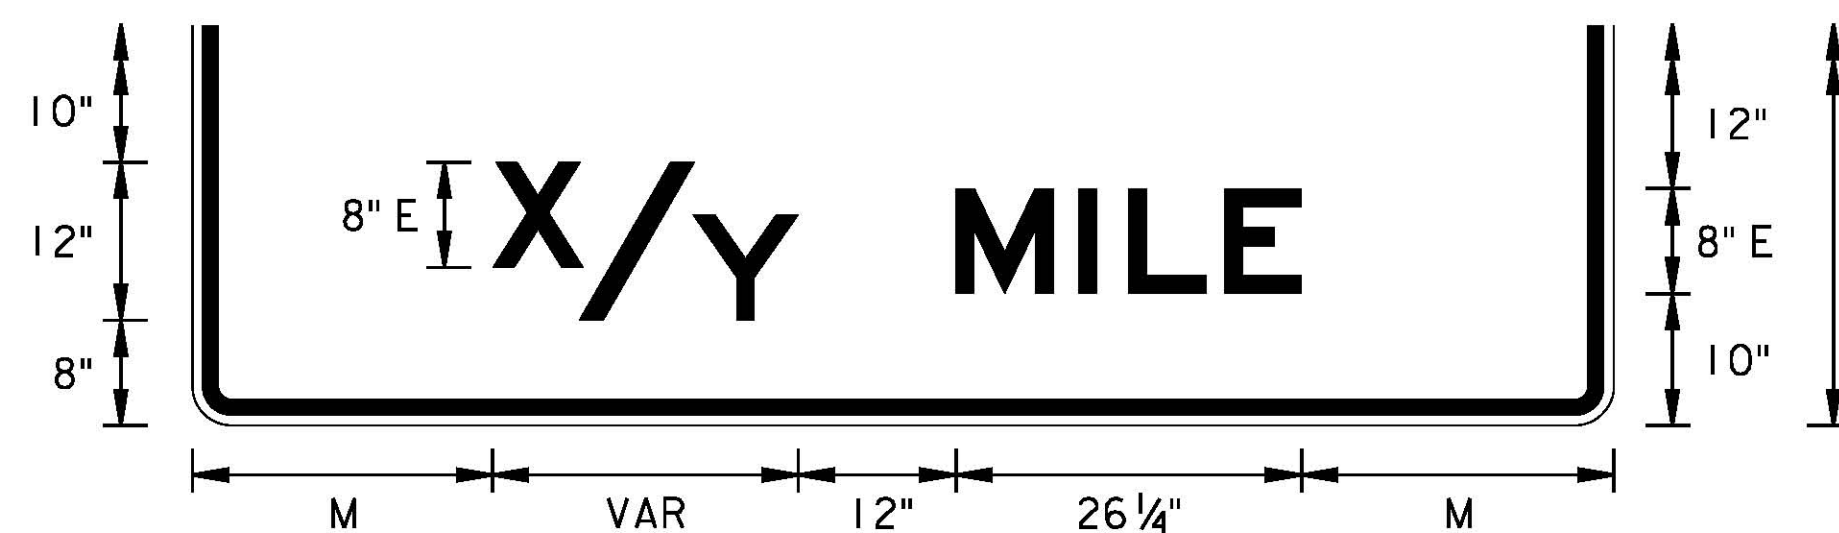


BORDER: 1 1/4", INSET: 3/4"
 TPW-1
 SEE NOTE 2

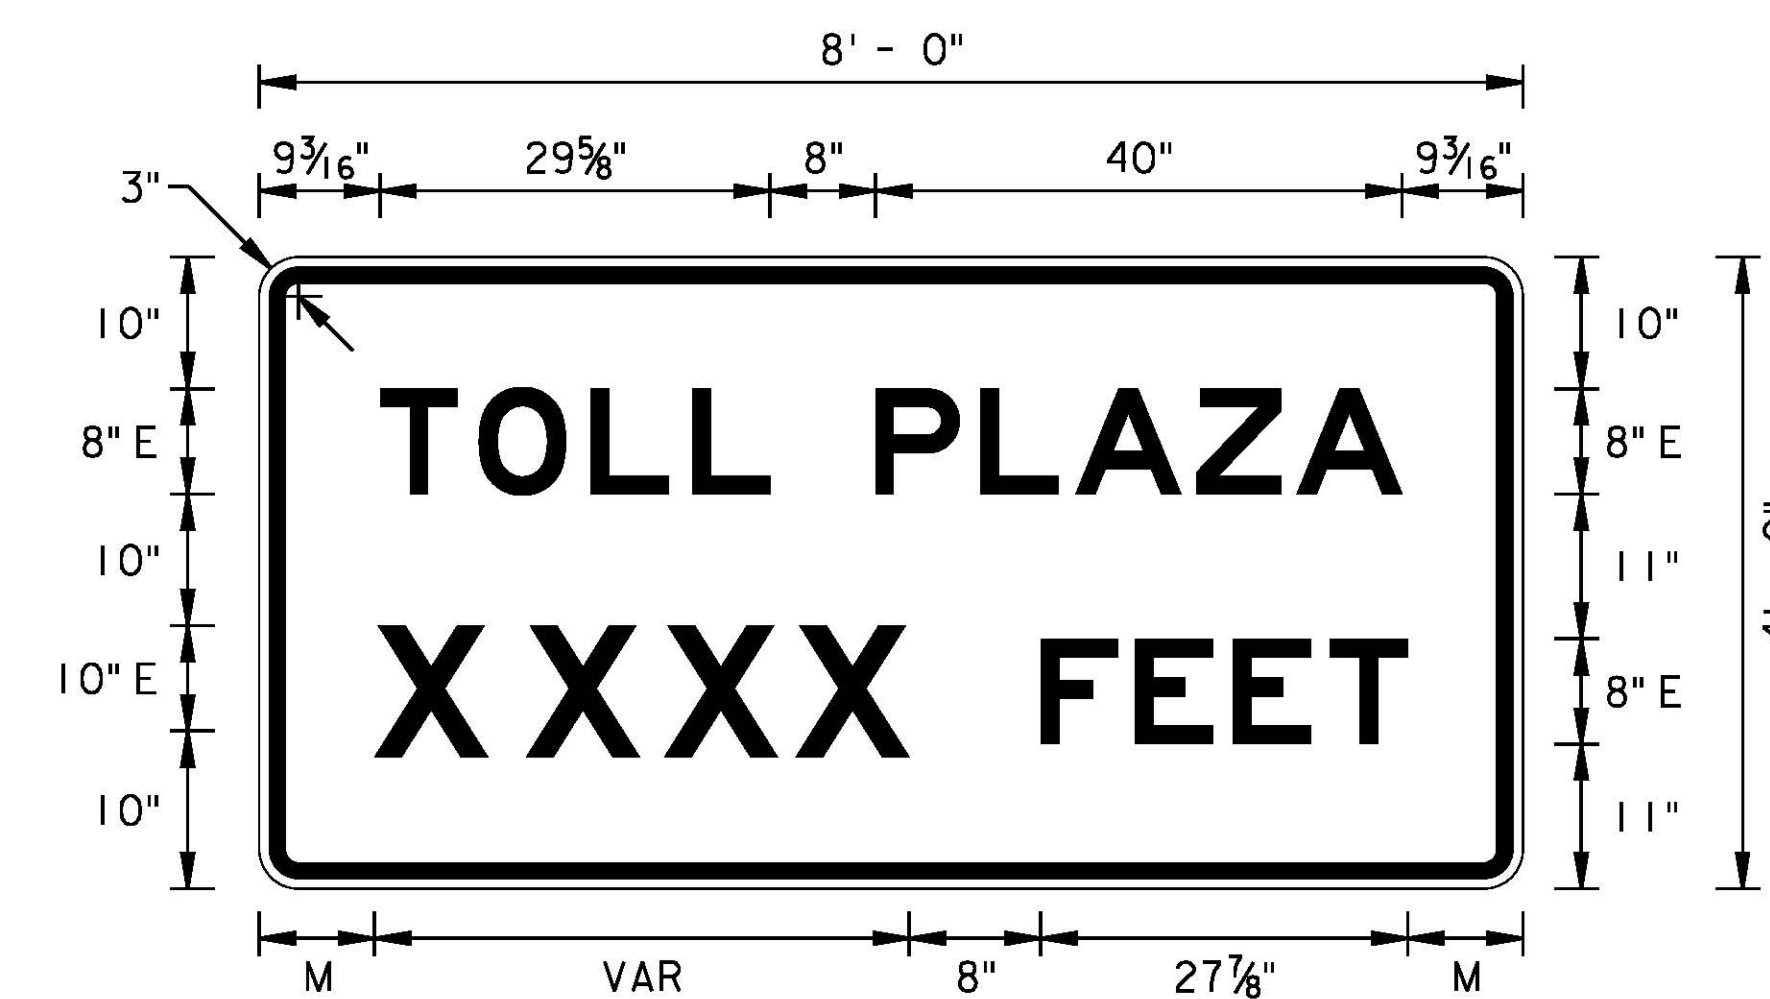

OR

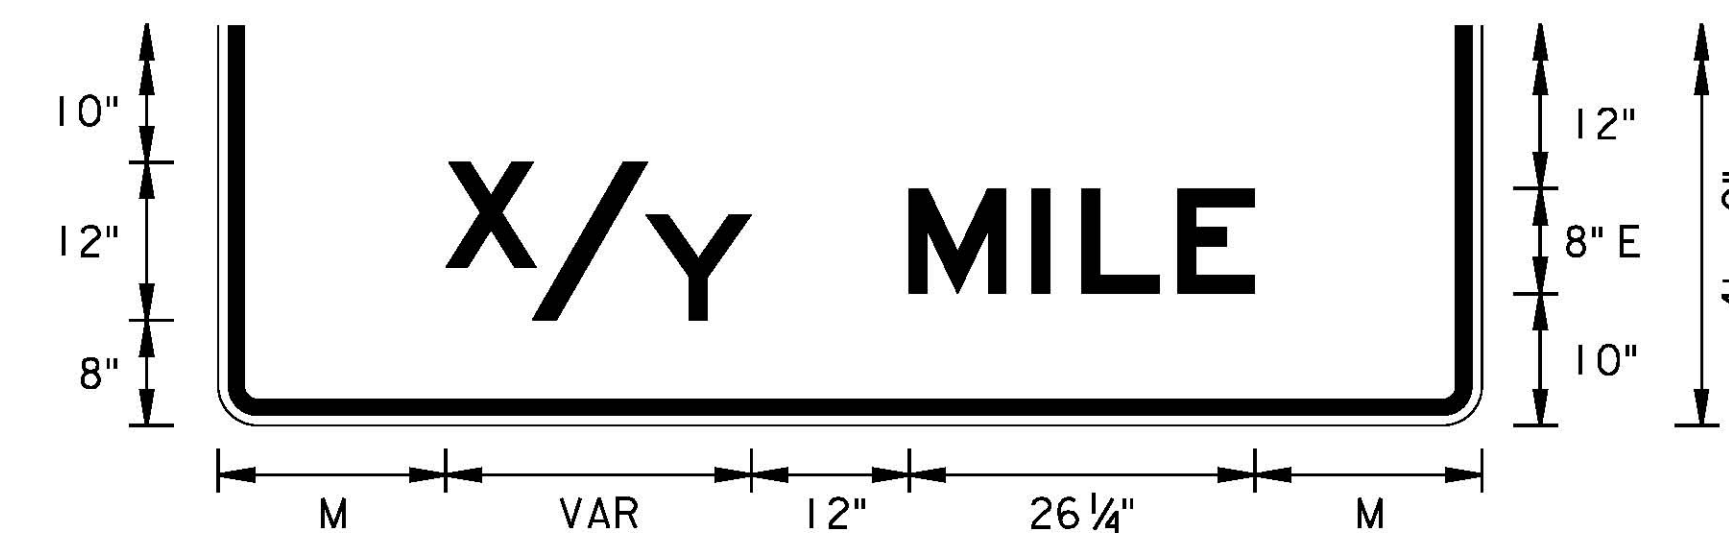

BORDER: 1 1/4", INSET: 3/4"
 TPW-2
 SEE NOTE 2

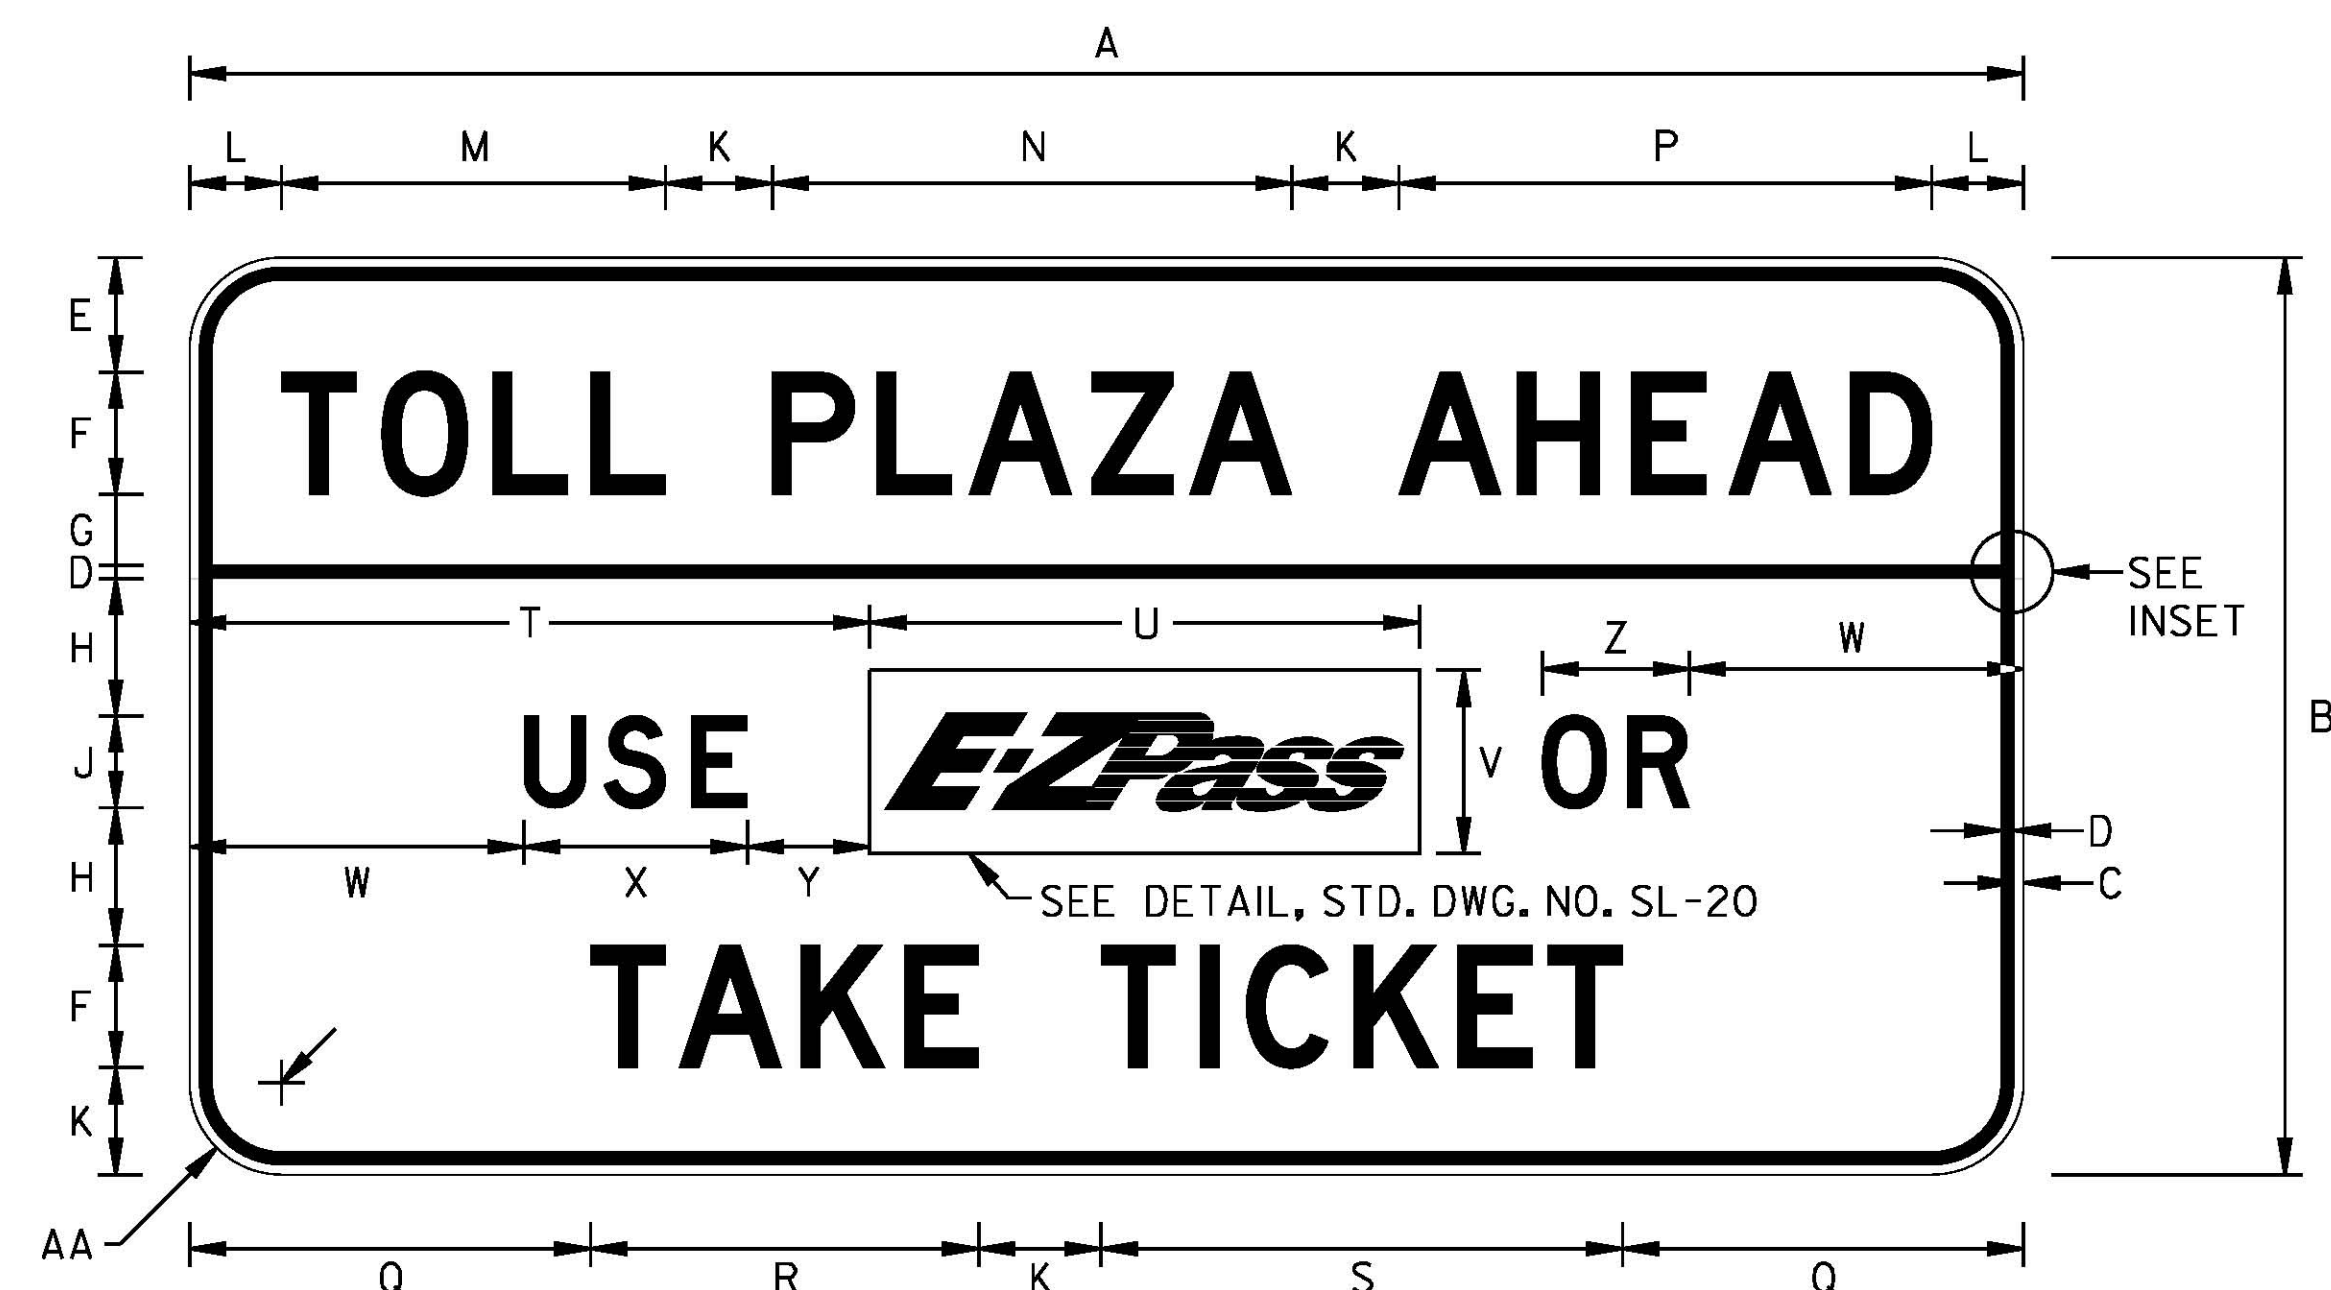

A	B	C	D	E	F	G	H	J	K	L	M	N	P	Q	R	S	T	U	V	W	X	Y	Z	AA
144	60	7/8	5/8	7 1/2	8 D	4 3/8	9	6 D	7	6	25 1/8	34	34 7/8	26 1/4	25 3/8	34 1/8	44 1/2	36	12	21 7/8	14 5/8	8	9 5/8	6
240	120	1	2	14	15 D	8	19 1/2	12 D	15	17	47 1/8	63 1/2	65 3/8	56 5/8	47 3/4	64	73 3/4	102	30	29 3/4	29	15	19 1/2	12

GROUND MOUNT
 OVERHEAD


NOTES

- SEE STANDARD DRAWING SL-5 FOR MORE INFORMATION.
- SEE DESIGN MANUAL SECTION 6 FOR ALLOWABLE DISTANCE INCREMENTS (XXXX FEET OR X/Y MILE) TO BE SHOWN ON SIGNS.



TOP SECTION
 BORDER AND LEGEND: BLACK
 BACKGROUND AND INSET: YELLOW

BOTTOM SECTION
 BORDER AND LEGEND: BLACK
 BACKGROUND AND INSET: WHITE

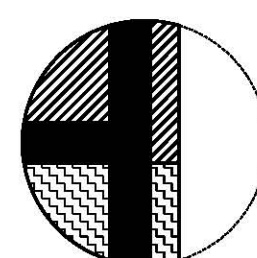

BLACK BORDER AND DIVIDER
 YELLOW BACKGROUND AND INSET
 WHITE BACKGROUND AND INSET

BORDER TREATMENT INSET

W(NJTA)9-6a

App.	No.	DATE	REVISION
		11/12	ORIGINAL DRAWING

NEW JERSEY TURNPIKE AUTHORITY

TOLL ADVISORY SIGNING

OFFICE OF THE CHIEF ENGINEER STANDARD DRAWING

SL-21

CONTRACT NO.

SHEET NO.

OF