


TWO LANE CLOSING – RIGHT SIDE
 SHOULDER TO BE CLOSED EQUAL TO OR GREATER THAN 10 FEET IN WIDTH – SEE NOTE 7

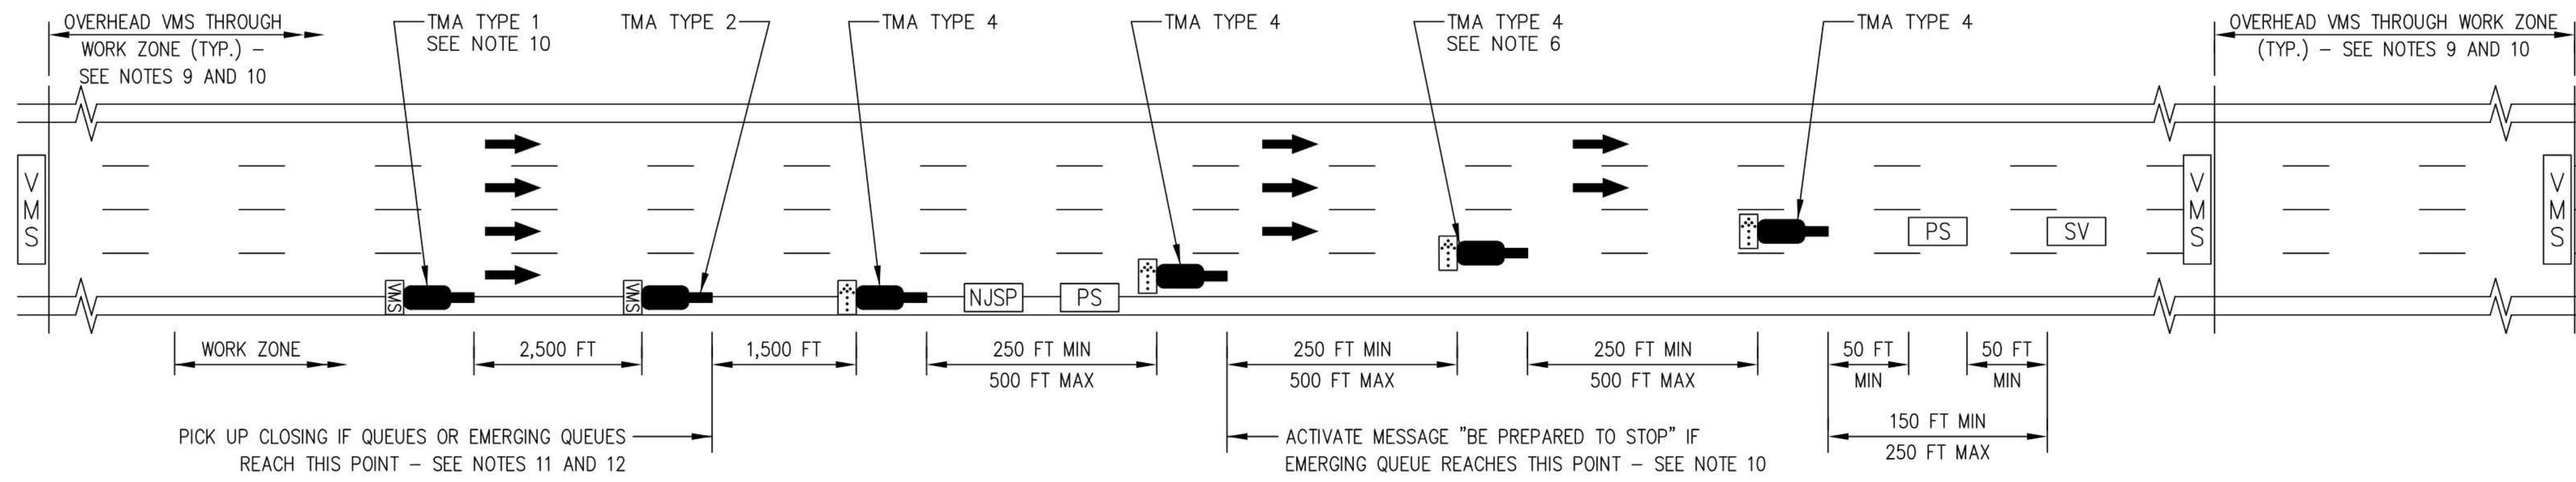


TWO LANE CLOSING – RIGHT SIDE
 SHOULDER TO BE CLOSED LESS THAN 10 FEET IN WIDTH – SEE NOTE 7

NOTES:

SEE STANDARD DRAWING NO. TP-28.

LEGEND:

SEE STANDARD DRAWING NO. TP-28.

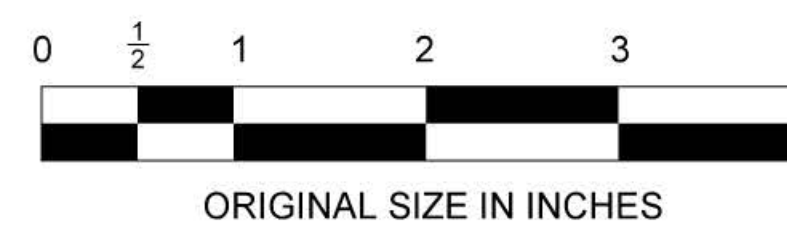

App.	No.	DATE	REVISION
	0	08/15	REISSUED DRAWING

NEW JERSEY TURNPIKE AUTHORITY	
MOBILE CLOSING - 4	
OFFICE OF THE CHIEF ENGINEER	STANDARD DRAWING
	TP-31