

NEW JERSEY TURNPIKE AUTHORITY

DIANE GUTIERREZ-SCACCETTI
CHAIR

ULISES E. DIAZ
VICE CHAIR

MICHAEL R. DU PONT
TREASURER

RONALD GRAVINO
COMMISSIONER

JOHN D. MINELLA
COMMISSIONER

RAPHAEL SALERMO
COMMISSIONER

GARDEN STATE PARKWAY

CONTRACT NO. PXXX.XXX

PROJECT DESCRIPTION

WORK DESCRIPTION

MILEPOST XX.X TO XX.X

MUNICIPALITY NAME

COUNTY NAME

INSERT LOCATIONS

NJTA STANDARD DRAWINGS

SHEET NO.	DWG NO.	DESCRIPTION	REVISION	
			NO.	DATE
11	XX-X	-	0	XX-XX
12	XX-X	--		
13	XX-X			
14	XX-X			
15	XX-X			
16	XX-X			
17	XX-X			

STANDARD DRAWINGS AVAILABLE AT: <http://www.njta.com/doing-business/professional-services>

INDEX OF SHEETS


SHEET NO.	DESCRIPTION
1	TITLE SHEET
2	LEGEND, GENERAL NOTES & TABLE OF CONTENTS
3	-
4	-
5	-
6	-
7	-
8	-
9	-
10	-

NJTA REFERENCE DRAWINGS

SHEET NO.	REFERENCE CONTRACT NUMBER	REFERENCE CONTRACT SHEET NO.	DESCRIPTION
18	X	XXXX	----
19	X	XXXX	
20	X	XXXX	
21	X	XXXX	
22	X	XXXX	
23	X	XXXX	
24	X	XXXX	

UTILITY COMPANIES

CABLE COMMUNICATIONS COMPANY NAME
ELECTRIC COMPANY NAME
GAS COMPANY NAME
SANITARY SEWERAGE COMPANY NAME
TELECOMMUNICATIONS COMPANY NAME
WATER COMPANY NAME

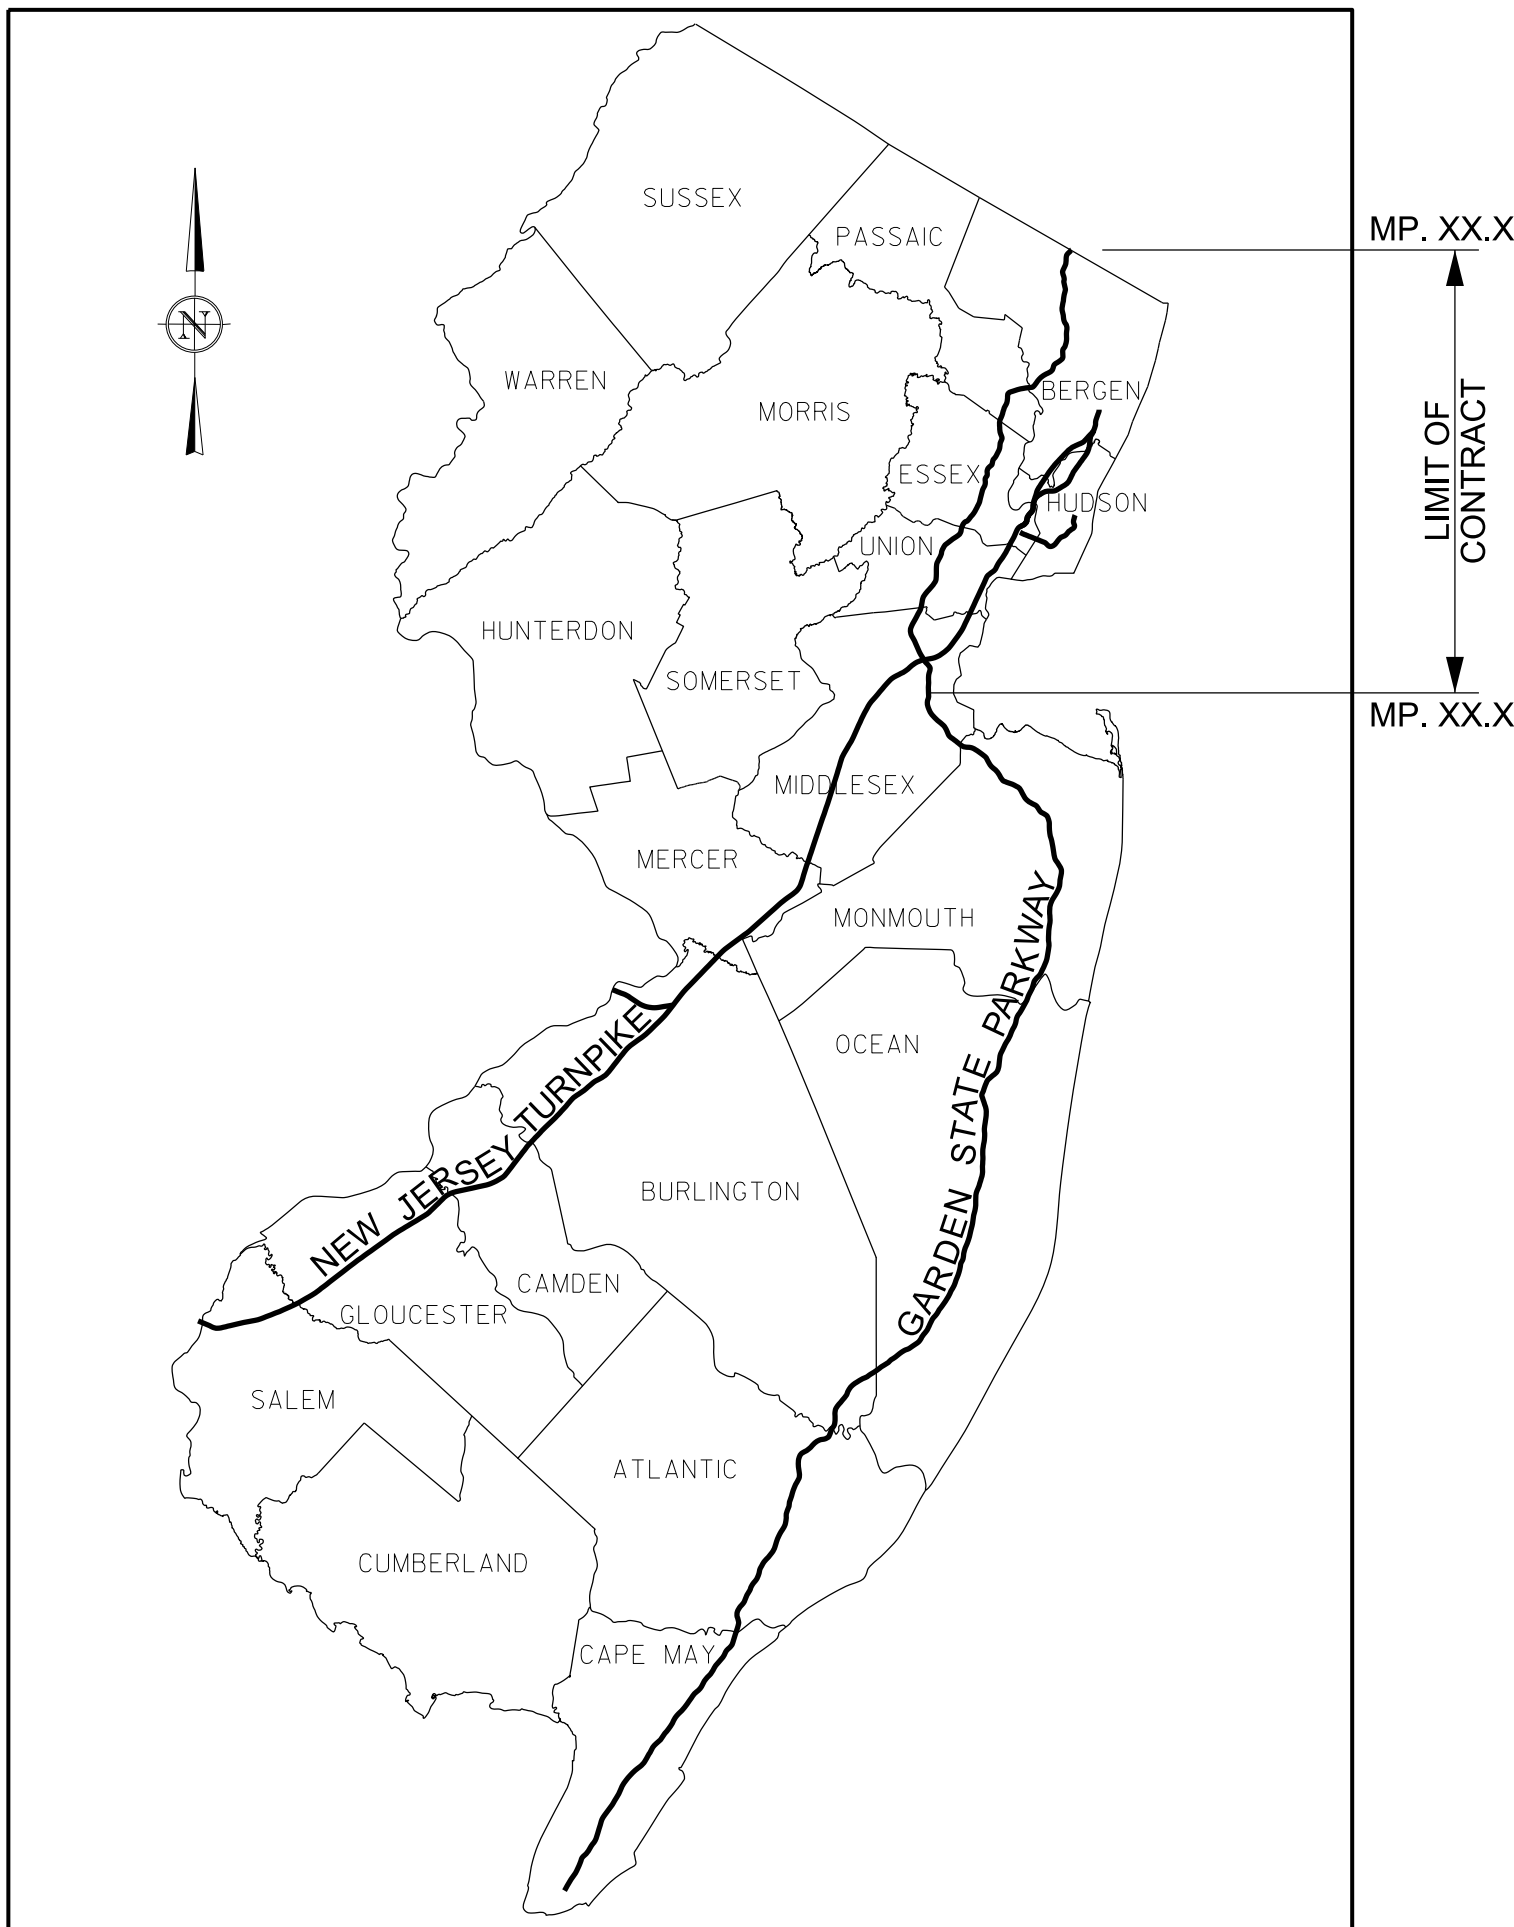

LOCATION PLAN



THE 2016 STANDARD SPECIFICATION OF NEW JERSEY TURNPIKE AUTHORITY,
AS AMENDED BY SUPPLEMENTARY SPECIFICATIONS, TO GOVERN.

Recommended _____ Date _____
INSERT CONSULTANT'S NAME HERE
INSERT CONSULTING FIRM HERE
NEW JERSEY PROFESSIONAL ENGINEER
LICENSE NO. XXXXXXXX

Approved _____ Date _____
ROBERT J. FISCHER, P.E.
CHIEF ENGINEER
NEW JERSEY TURNPIKE AUTHORITY