

# NEW JERSEY TURNPIKE AUTHORITY

DIANE GUTIERREZ-SCACCETTI  
CHAIR

ULISES E. DIAZ  
VICE CHAIR

MICHAEL R. DU PONT  
TREASURER

RONALD GRAVINO  
COMMISSIONER

JOHN D. MINELLA  
COMMISSIONER

RAPHAEL SALERMO  
COMMISSIONER

## NEW JERSEY TURNPIKE GARDEN STATE PARKWAY CONTRACT NO. AXXX.XXX

PROJECT DESCRIPTION  
WORK DESCRIPTION  
MILEPOST XX.X TO XX.X  
MUNICIPALITY NAME  
COUNTY NAME  
INSERT LOCATIONS

### NJTA STANDARD DRAWINGS

SHEET NO.	DWG NO.	DESCRIPTION	REVISION	
			NO.	DATE
11	XX-X	-	0	XX-XX
12	XX-X	--		
13	XX-X			
14	XX-X			
15	XX-X			
16	XX-X			
17	XX-X			

STANDARD DRAWINGS AVAILABLE AT: <http://www.njta.com/doing-business/professional-services>

### NJTA REFERENCE DRAWINGS


SHEET NO.	REFERENCE CONTRACT NUMBER	REFERENCE CONTRACT SHEET NO.	DESCRIPTION
18	X	XXXX	----
19	X	XXXX	
20	X	XXXX	
21	X	XXXX	
22	X	XXXX	
23	X	XXXX	
24	X	XXXX	

### UTILITY COMPANIES

CABLE COMMUNICATIONS COMPANY NAME
ELECTRIC COMPANY NAME
GAS COMPANY NAME
SANITARY SEWERAGE COMPANY NAME
TELECOMMUNICATIONS COMPANY NAME
WATER COMPANY NAME

### INDEX OF SHEETS

SHEET NO.	DESCRIPTION
1	TITLE SHEET
2	LEGEND, GENERAL NOTES & TABLE OF CONTENTS
3	-
4	-
5	-
6	-
7	-
8	-
9	-
10	-

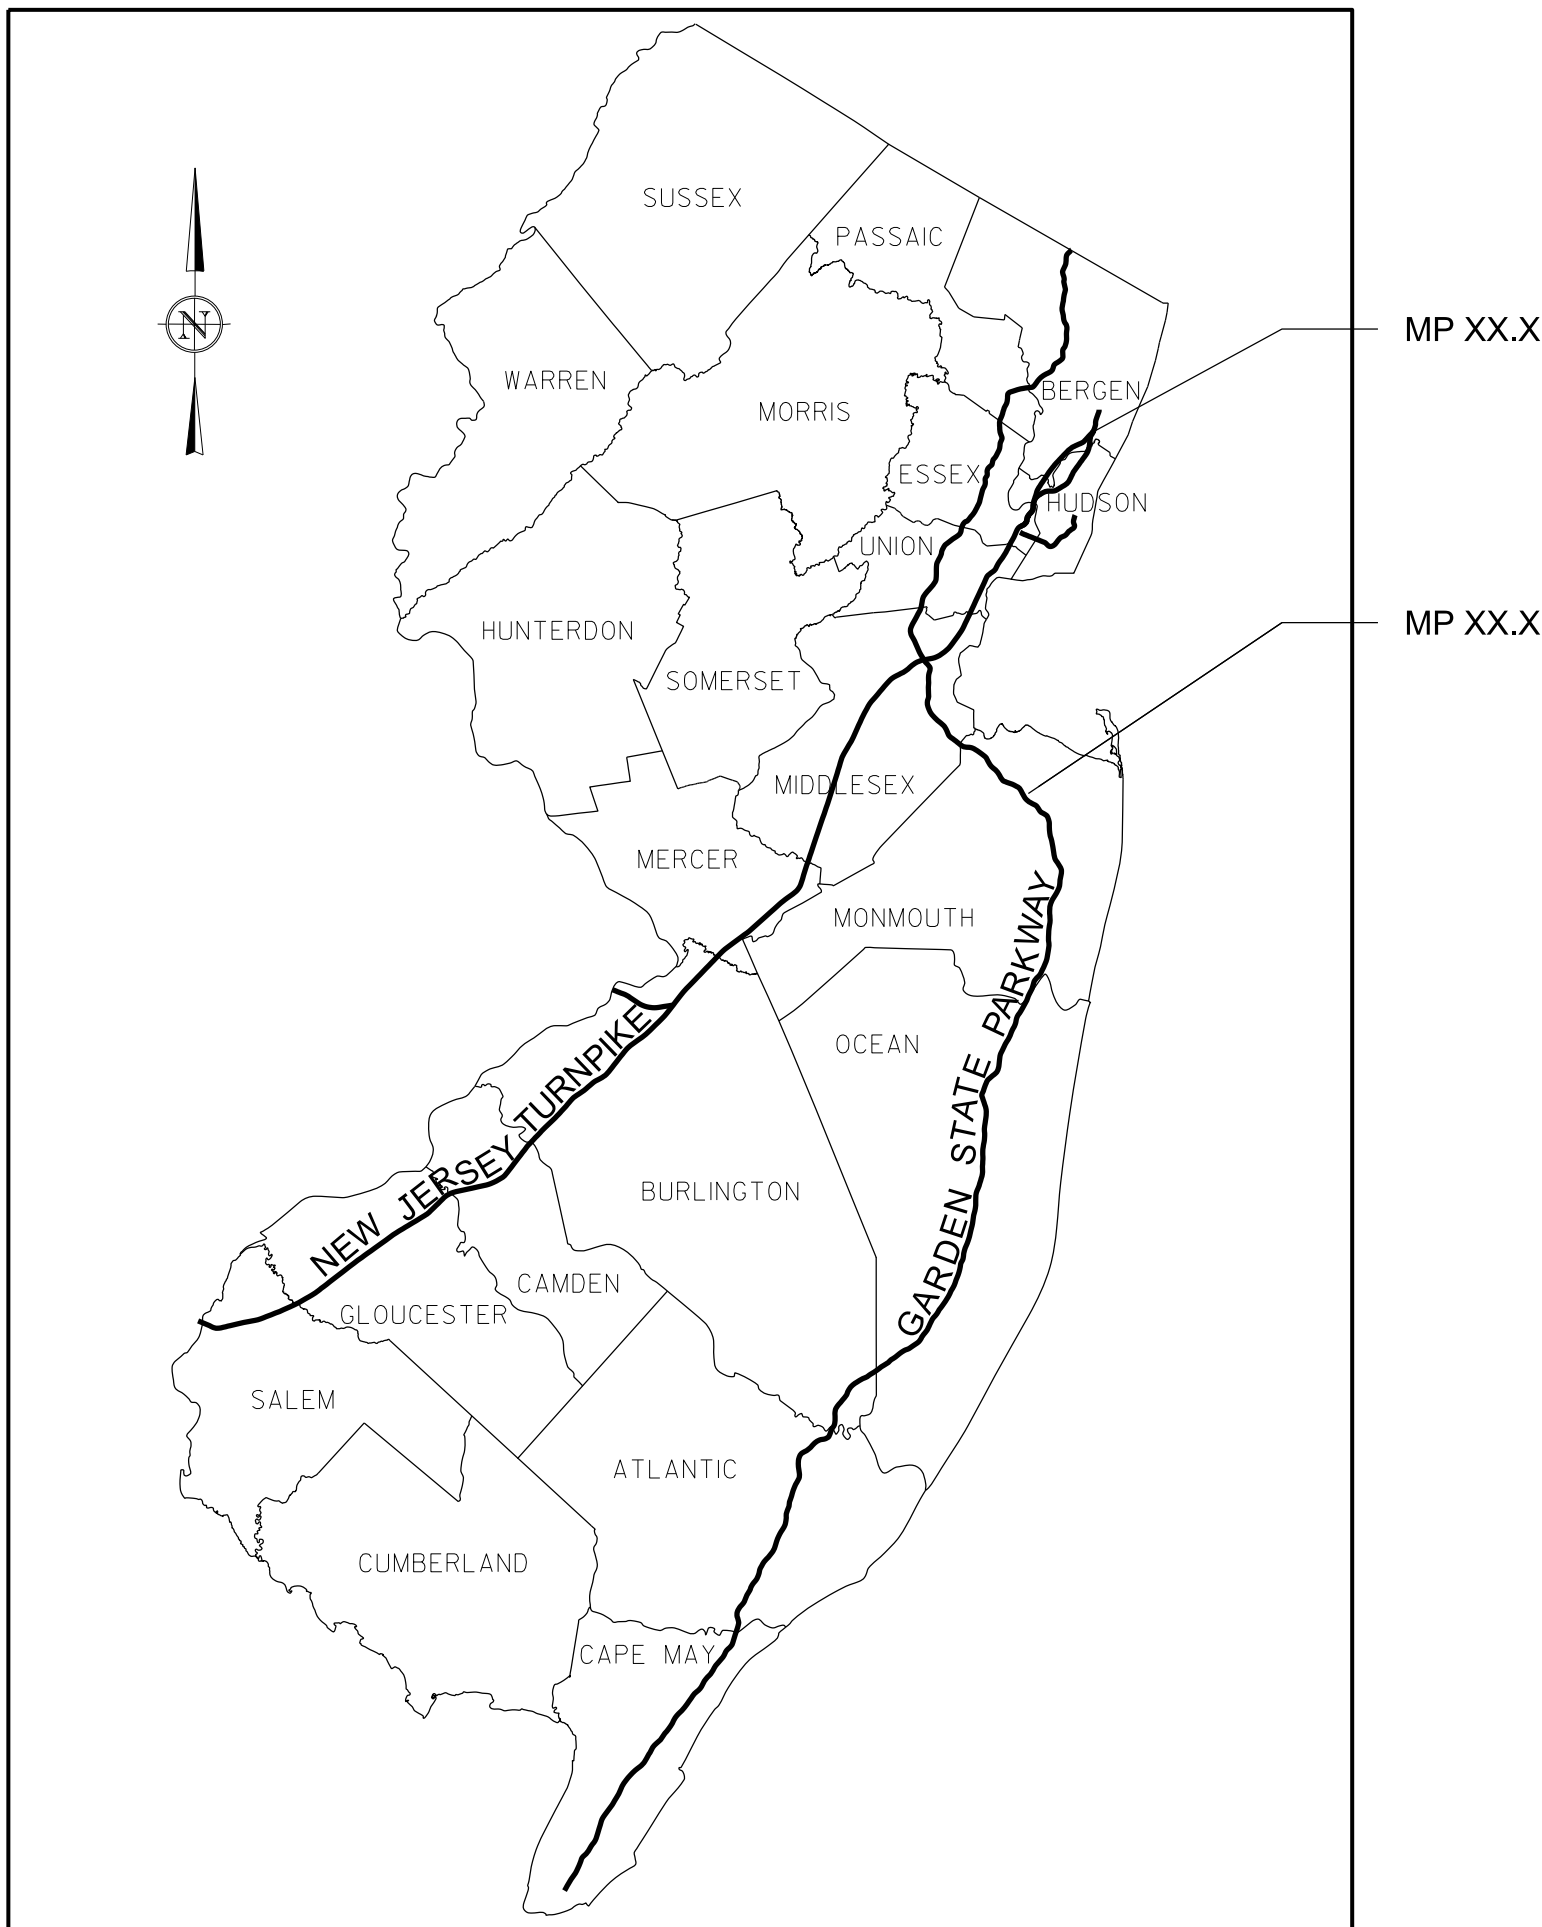

### LOCATION PLAN



THE 2016 STANDARD SPECIFICATION OF NEW JERSEY TURNPIKE AUTHORITY,  
AS AMENDED BY SUPPLEMENTARY SPECIFICATIONS, TO GOVERN.

Recommended \_\_\_\_\_ Date \_\_\_\_\_  
INSERT CONSULTANT'S NAME HERE  
INSERT CONSULTING FIRM HERE  
NEW JERSEY PROFESSIONAL ENGINEER  
LICENSE NO. XXXXXXXX

Approved \_\_\_\_\_ Date \_\_\_\_\_  
ROBERT J. FISCHER, P.E.  
CHIEF ENGINEER  
NEW JERSEY TURNPIKE AUTHORITY