



SECTION A-A
1/2" = 1'-0"

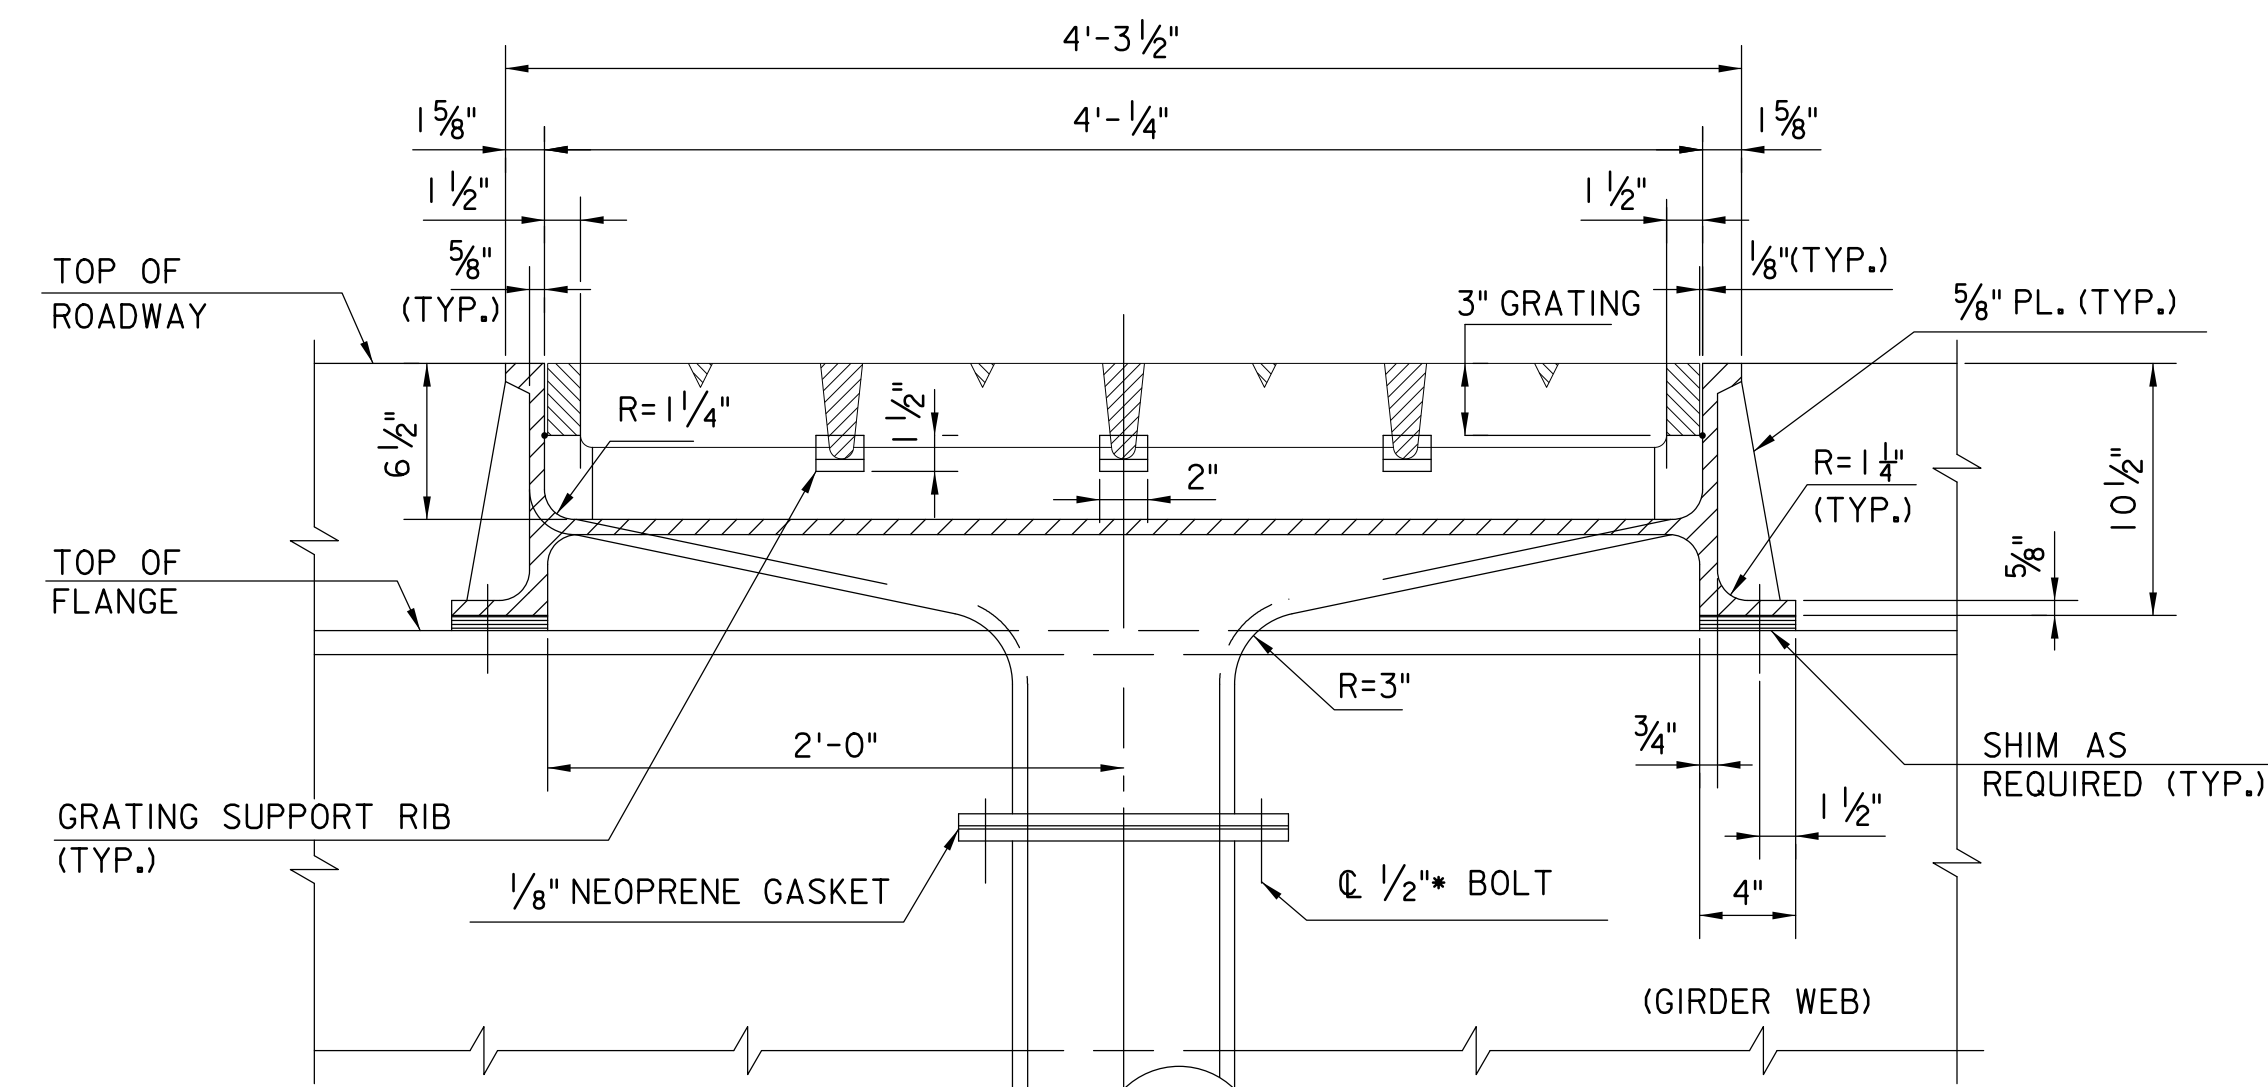


SECTION B-B
1/2" = 1'-0"

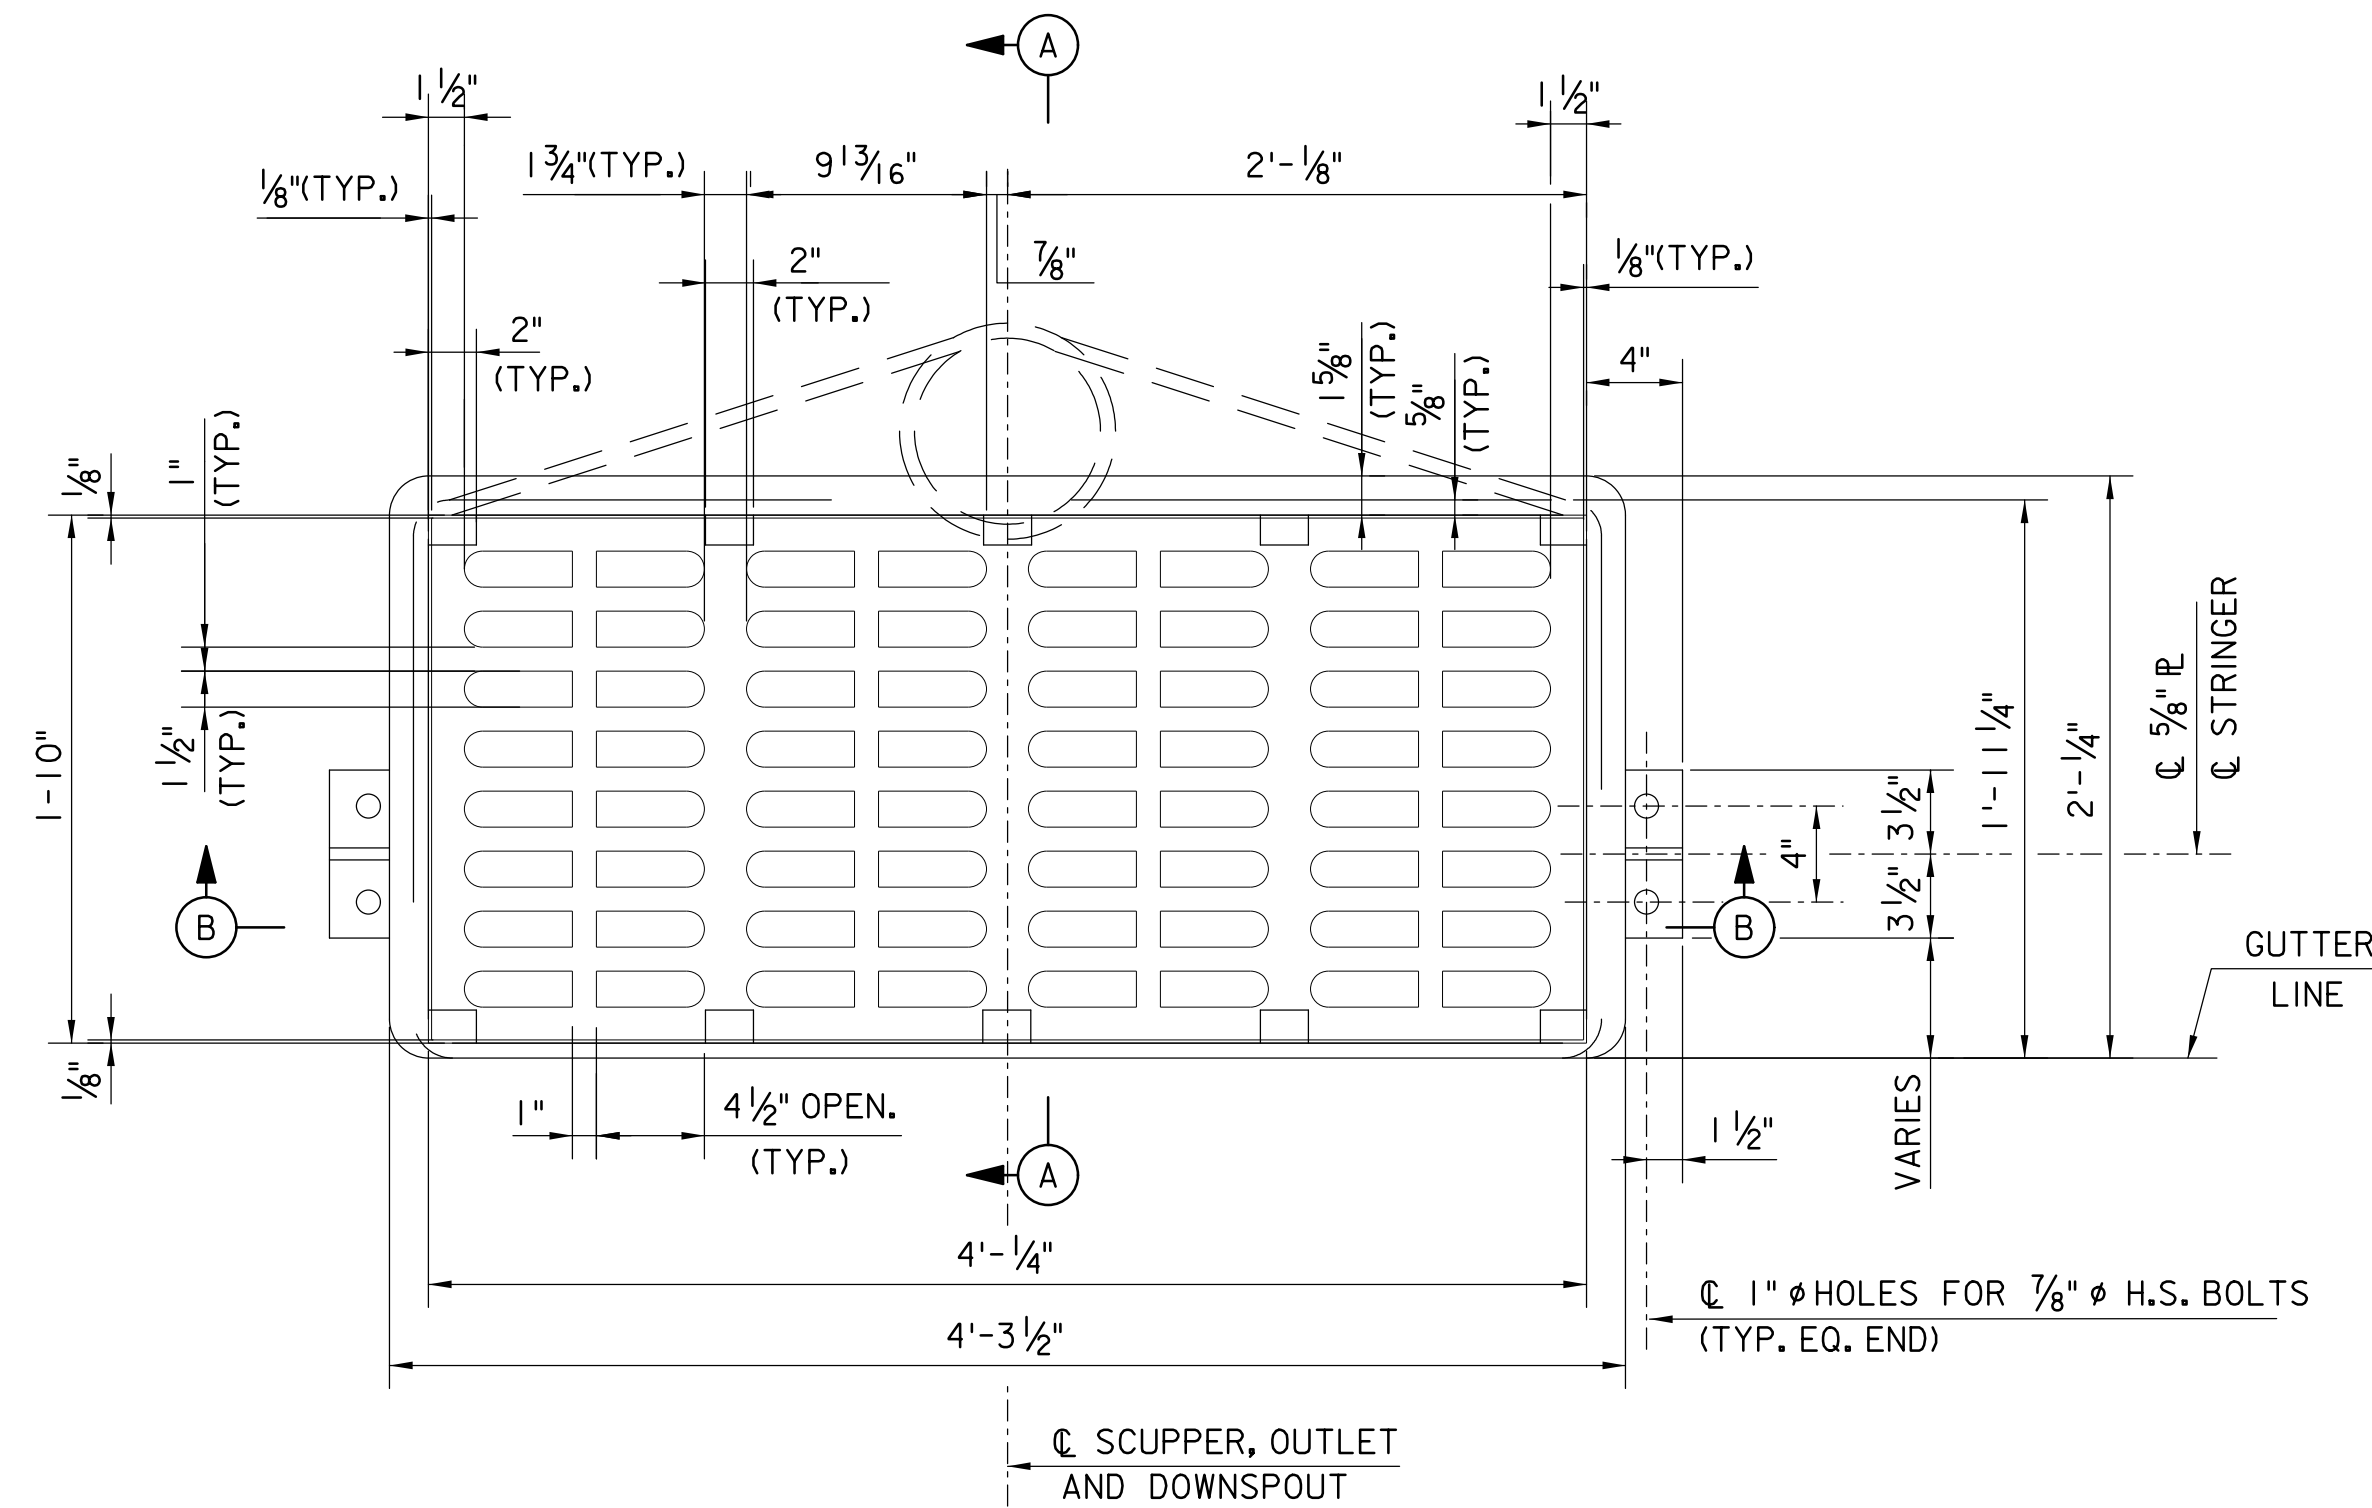

PLAN
1/2" = 1'-0"

NOTES:

1. THE GRATE DIMENSIONS ARE THE SAME AS SHOWN ON BR-2A.
2. FOR ADD'L. NOTES SEE STD. DWG. BR-2A.
3. FOR DETAILS NOT SHOWN SEE STD. DWG. BR-2A.
4. THIS DETAIL SHALL BE USED IN LIEU OF DETAILS ON STANDARD DRAWING BR-2A ONLY WITH APPROVAL OF THE ENGINEER.

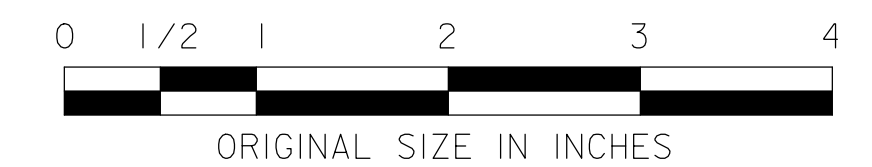

NEW JERSEY TURNPIKE AUTHORITY
**NEW JERSEY TURNPIKE
 GARDEN STATE PARKWAY**
 STANDARD DRAWINGS

BRIDGE DRAINAGE DETAILS - II

REV.	DESCRIPTION	DATE
2	REVISED; CONFORMS TO 2019 DESIGN MANUAL AND MINOR REVISIONS	10/22
1	REVISED; GRATE TO CONFORM TO NJDEP CRITERIA	06/07
0	REISSUED; CONFORMS TO 2004 SPECS	02/05

OFFICE OF THE CHIEF ENGINEER
 NEW JERSEY TURNPIKE AUTHORITY
 WOODBRIDGE, NEW JERSEY

STANDARD DRAWING

BR-2B