

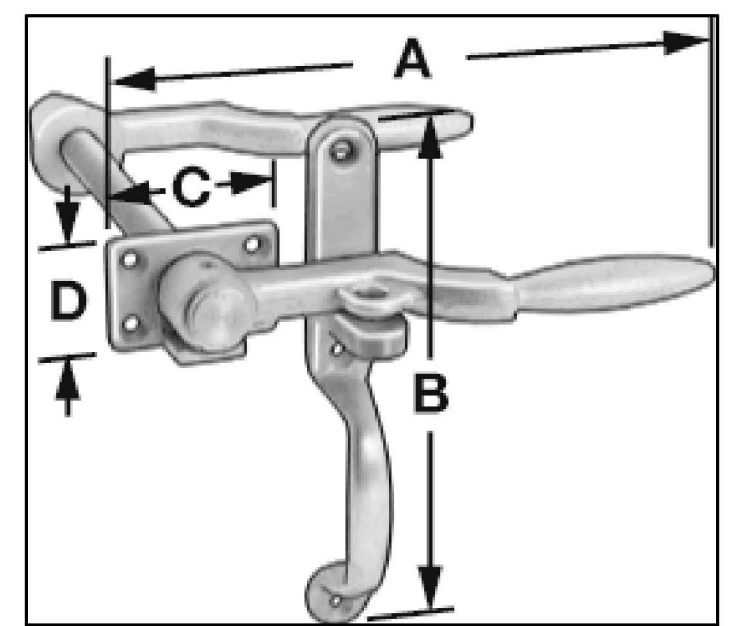
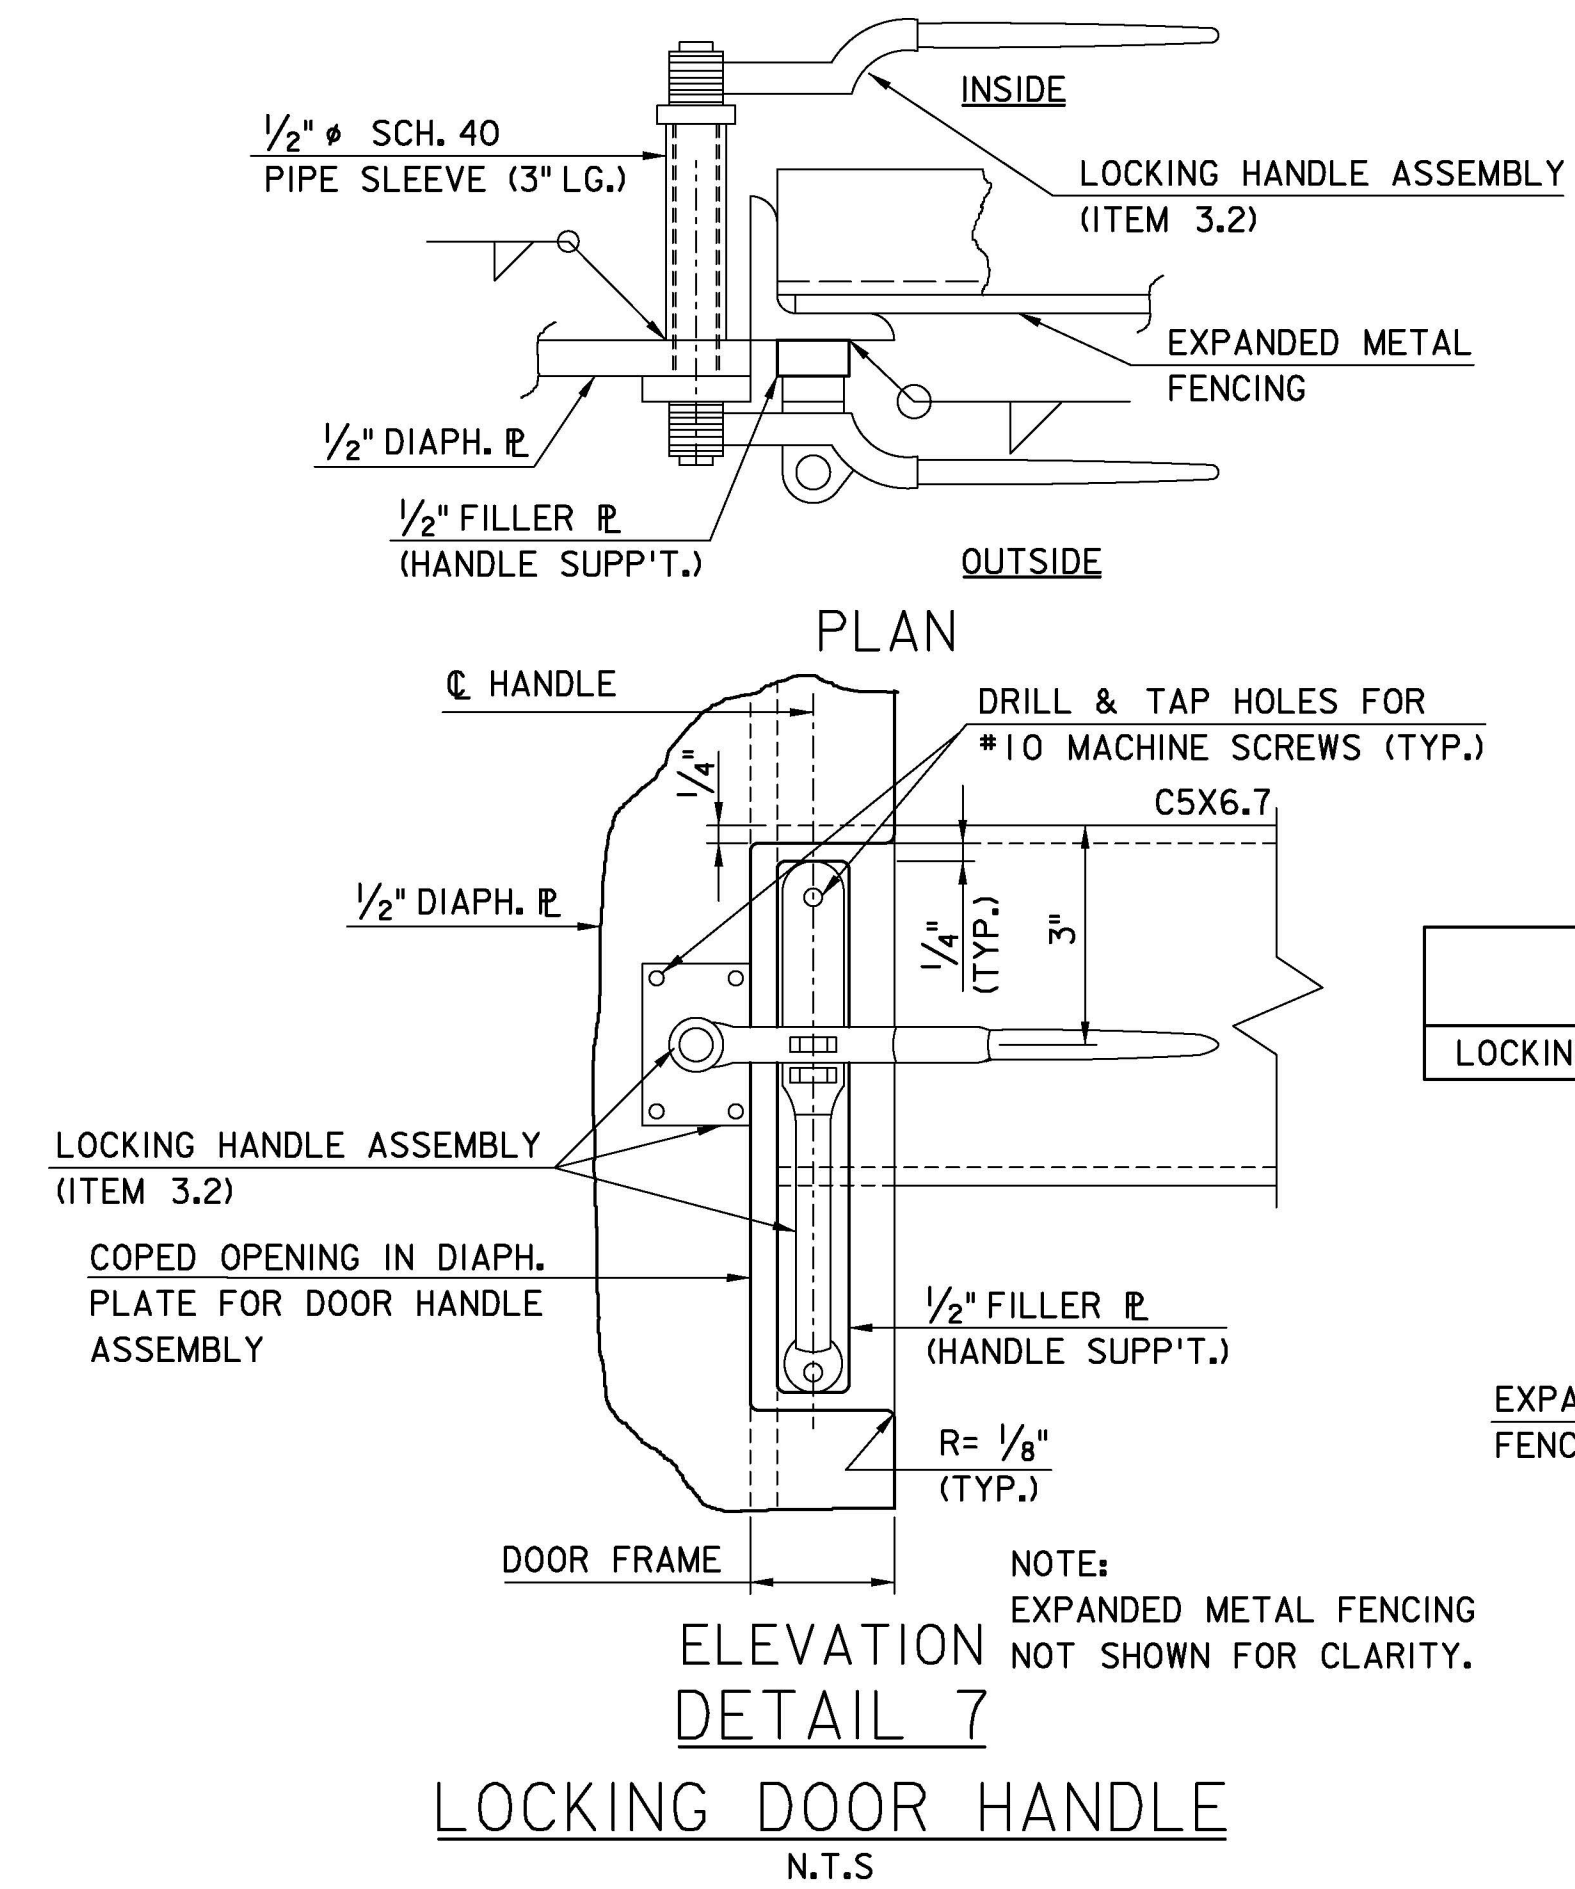
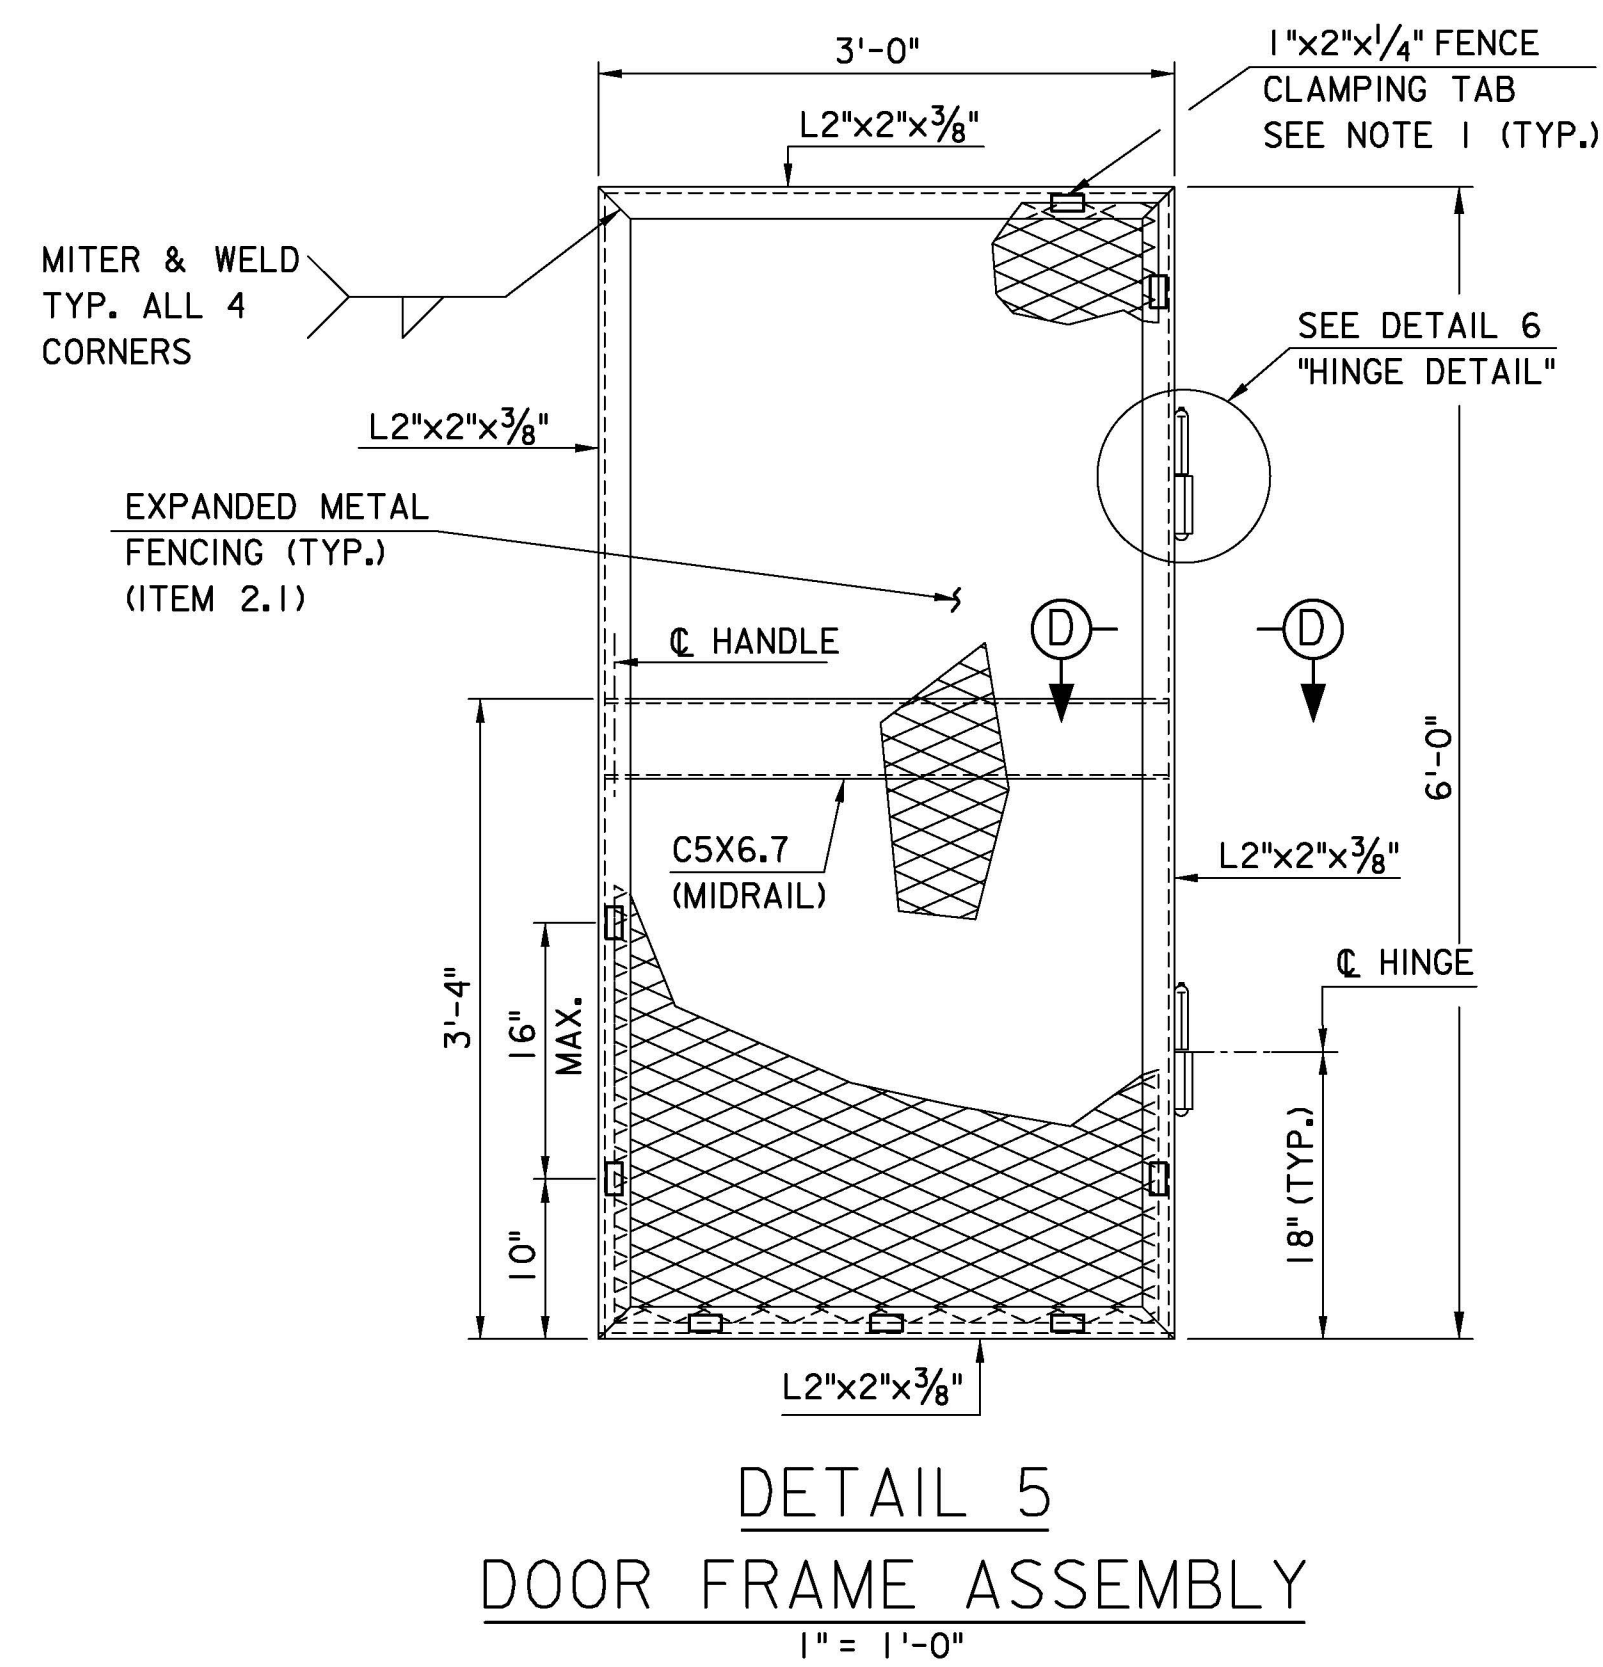
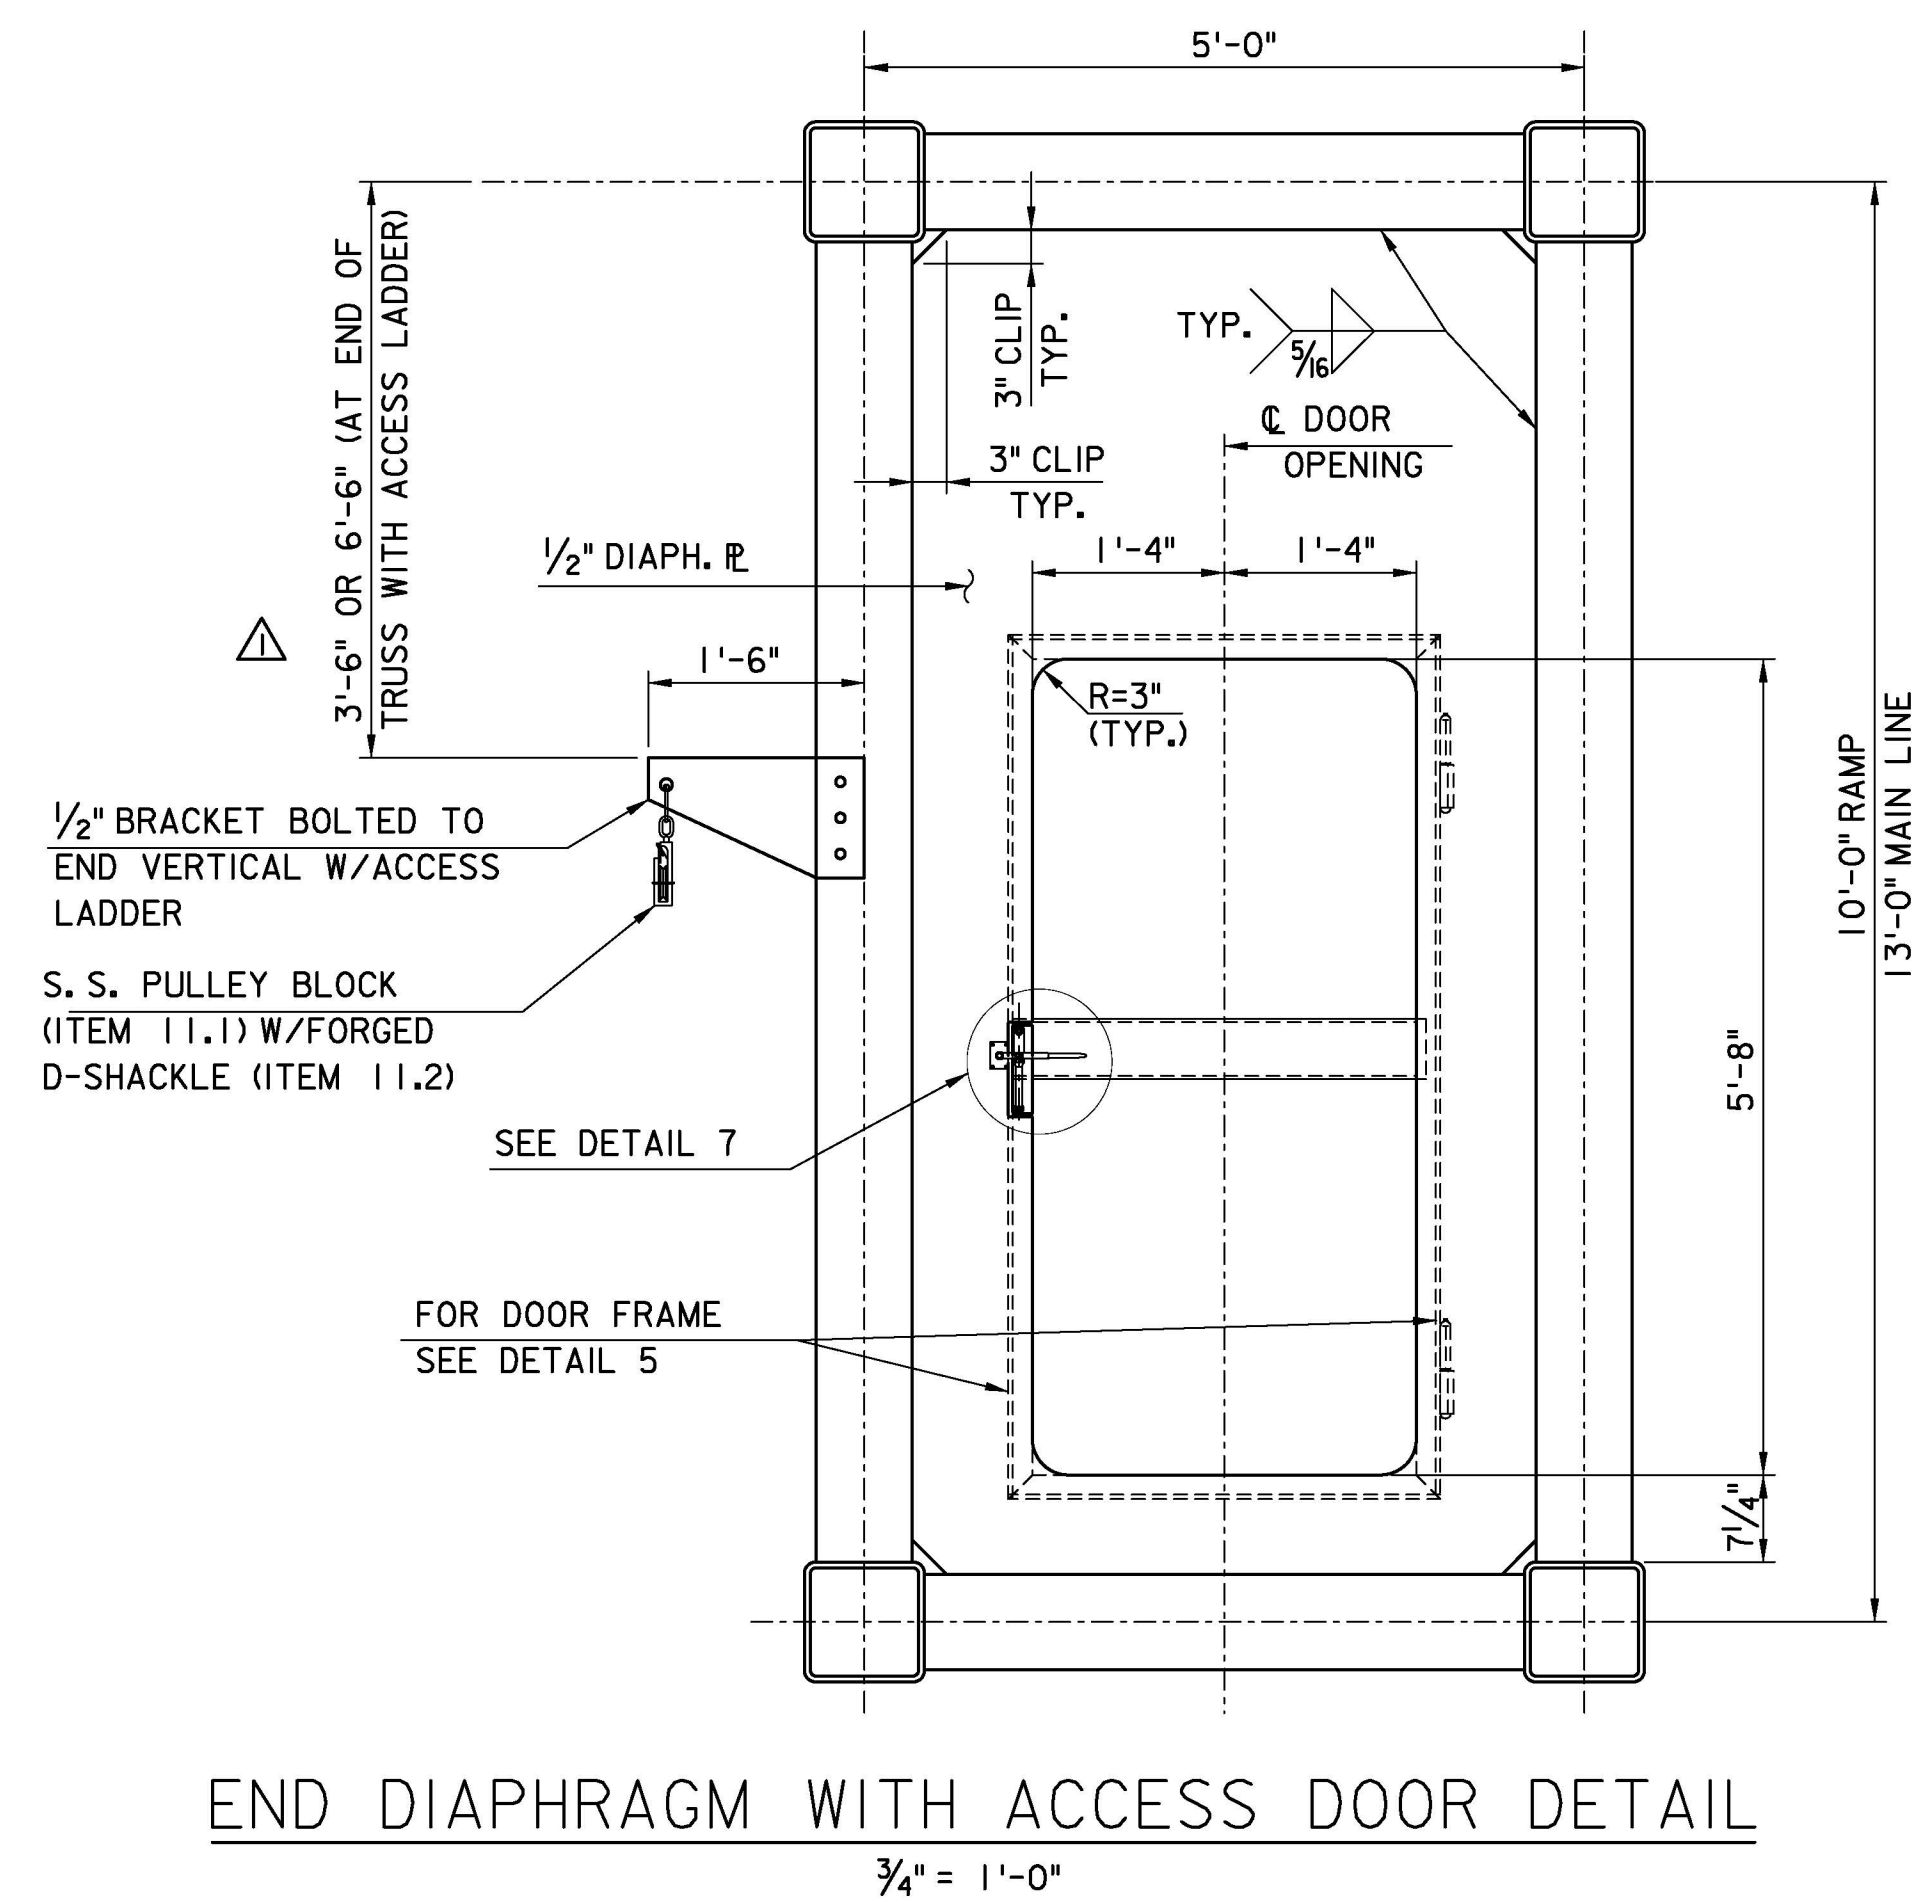
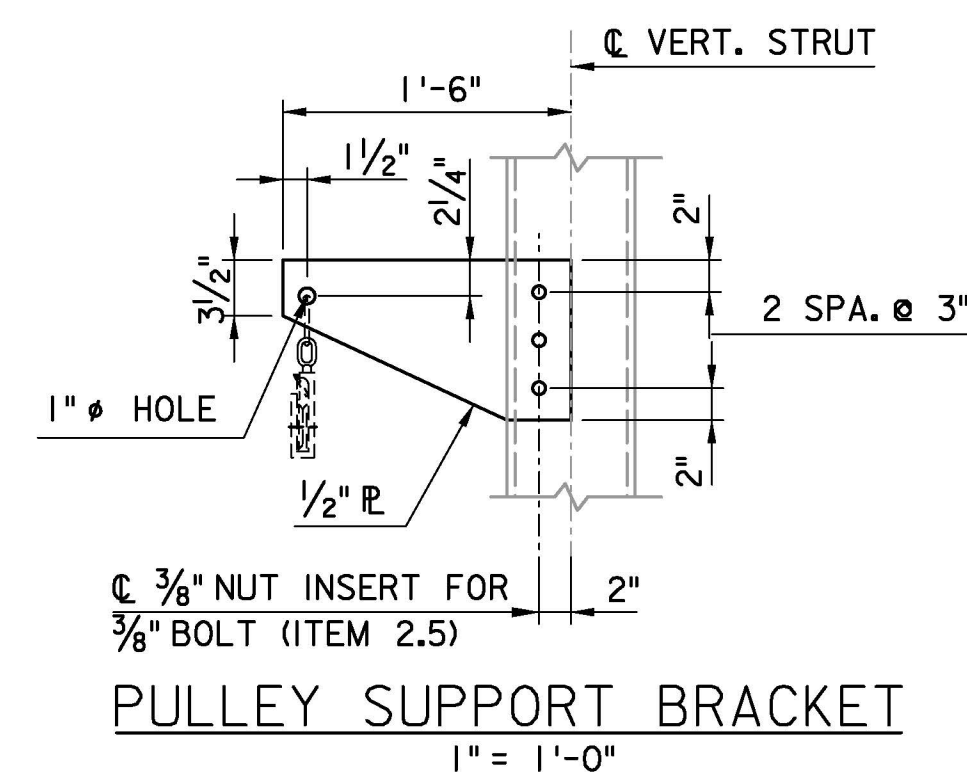
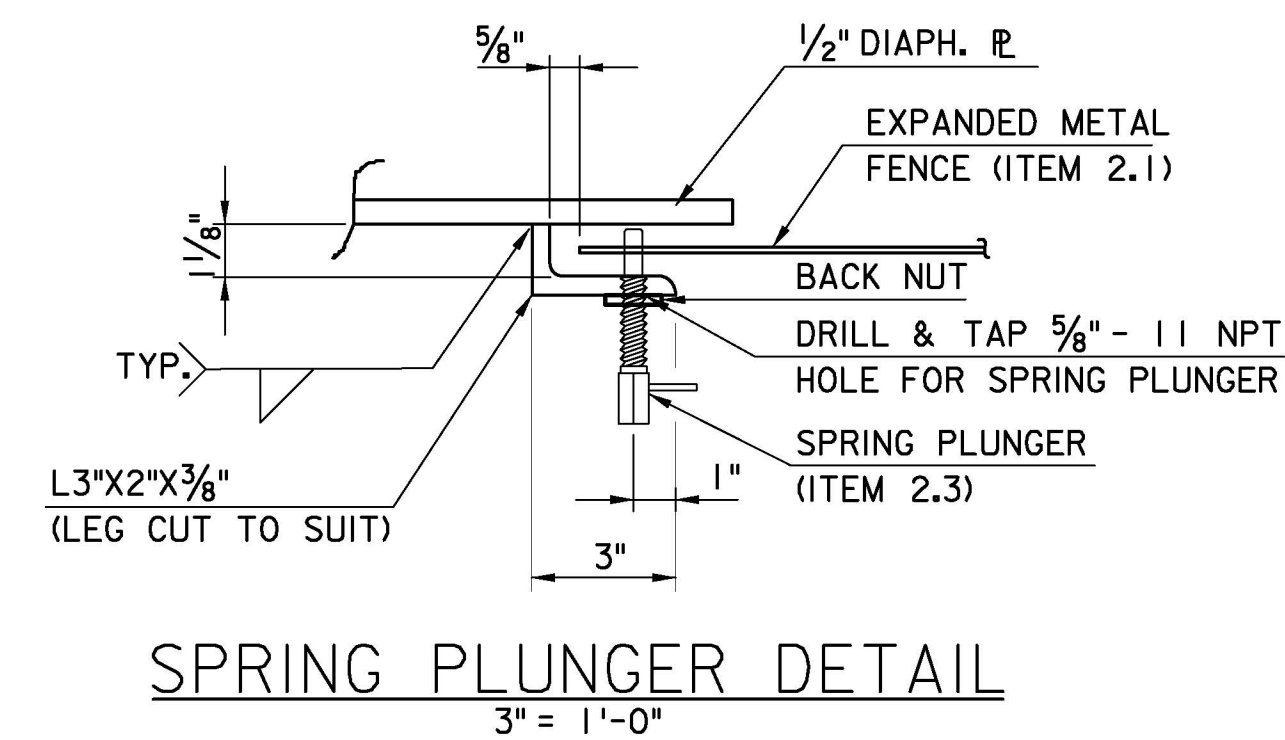
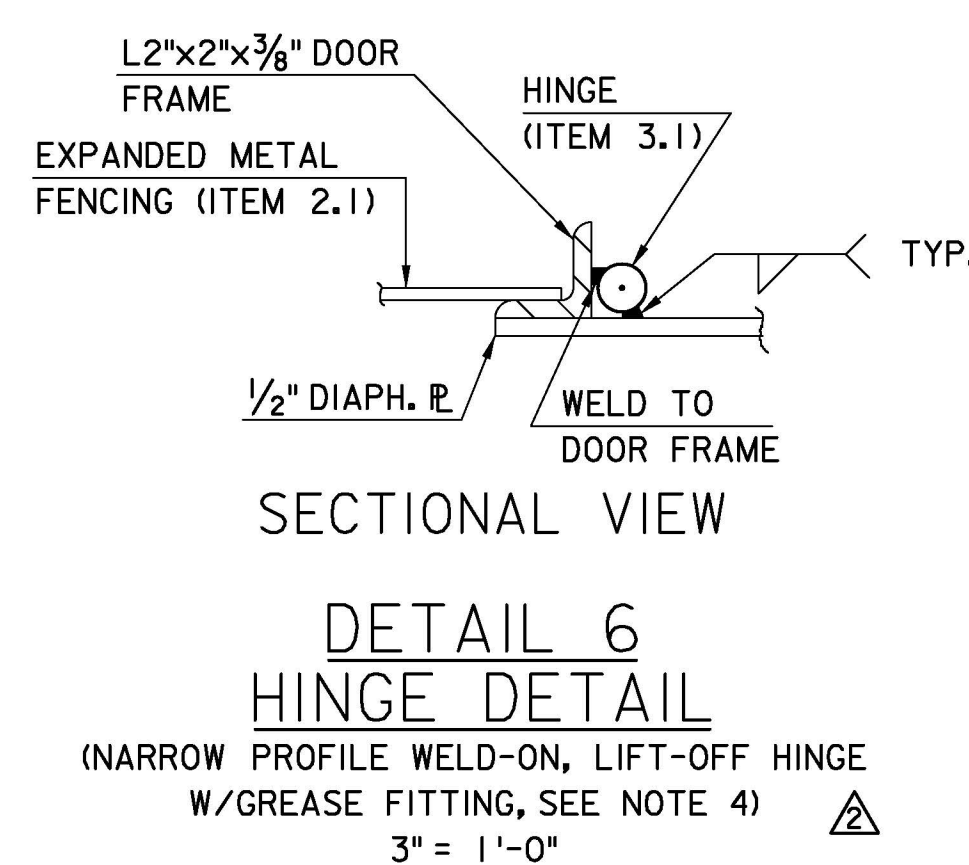
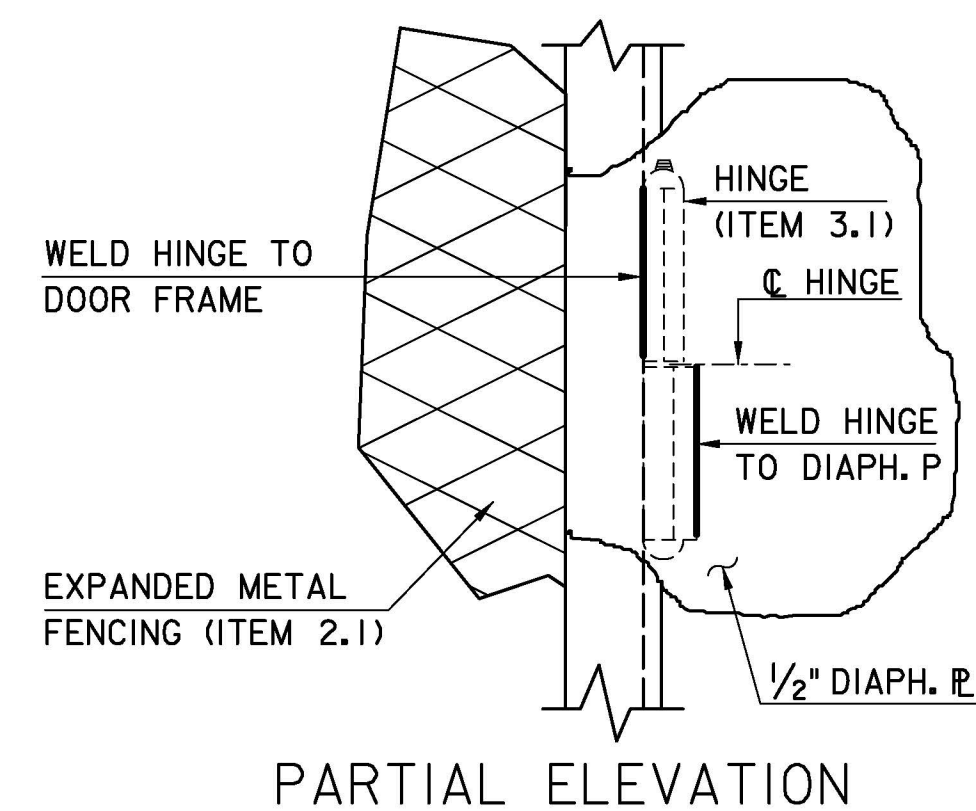


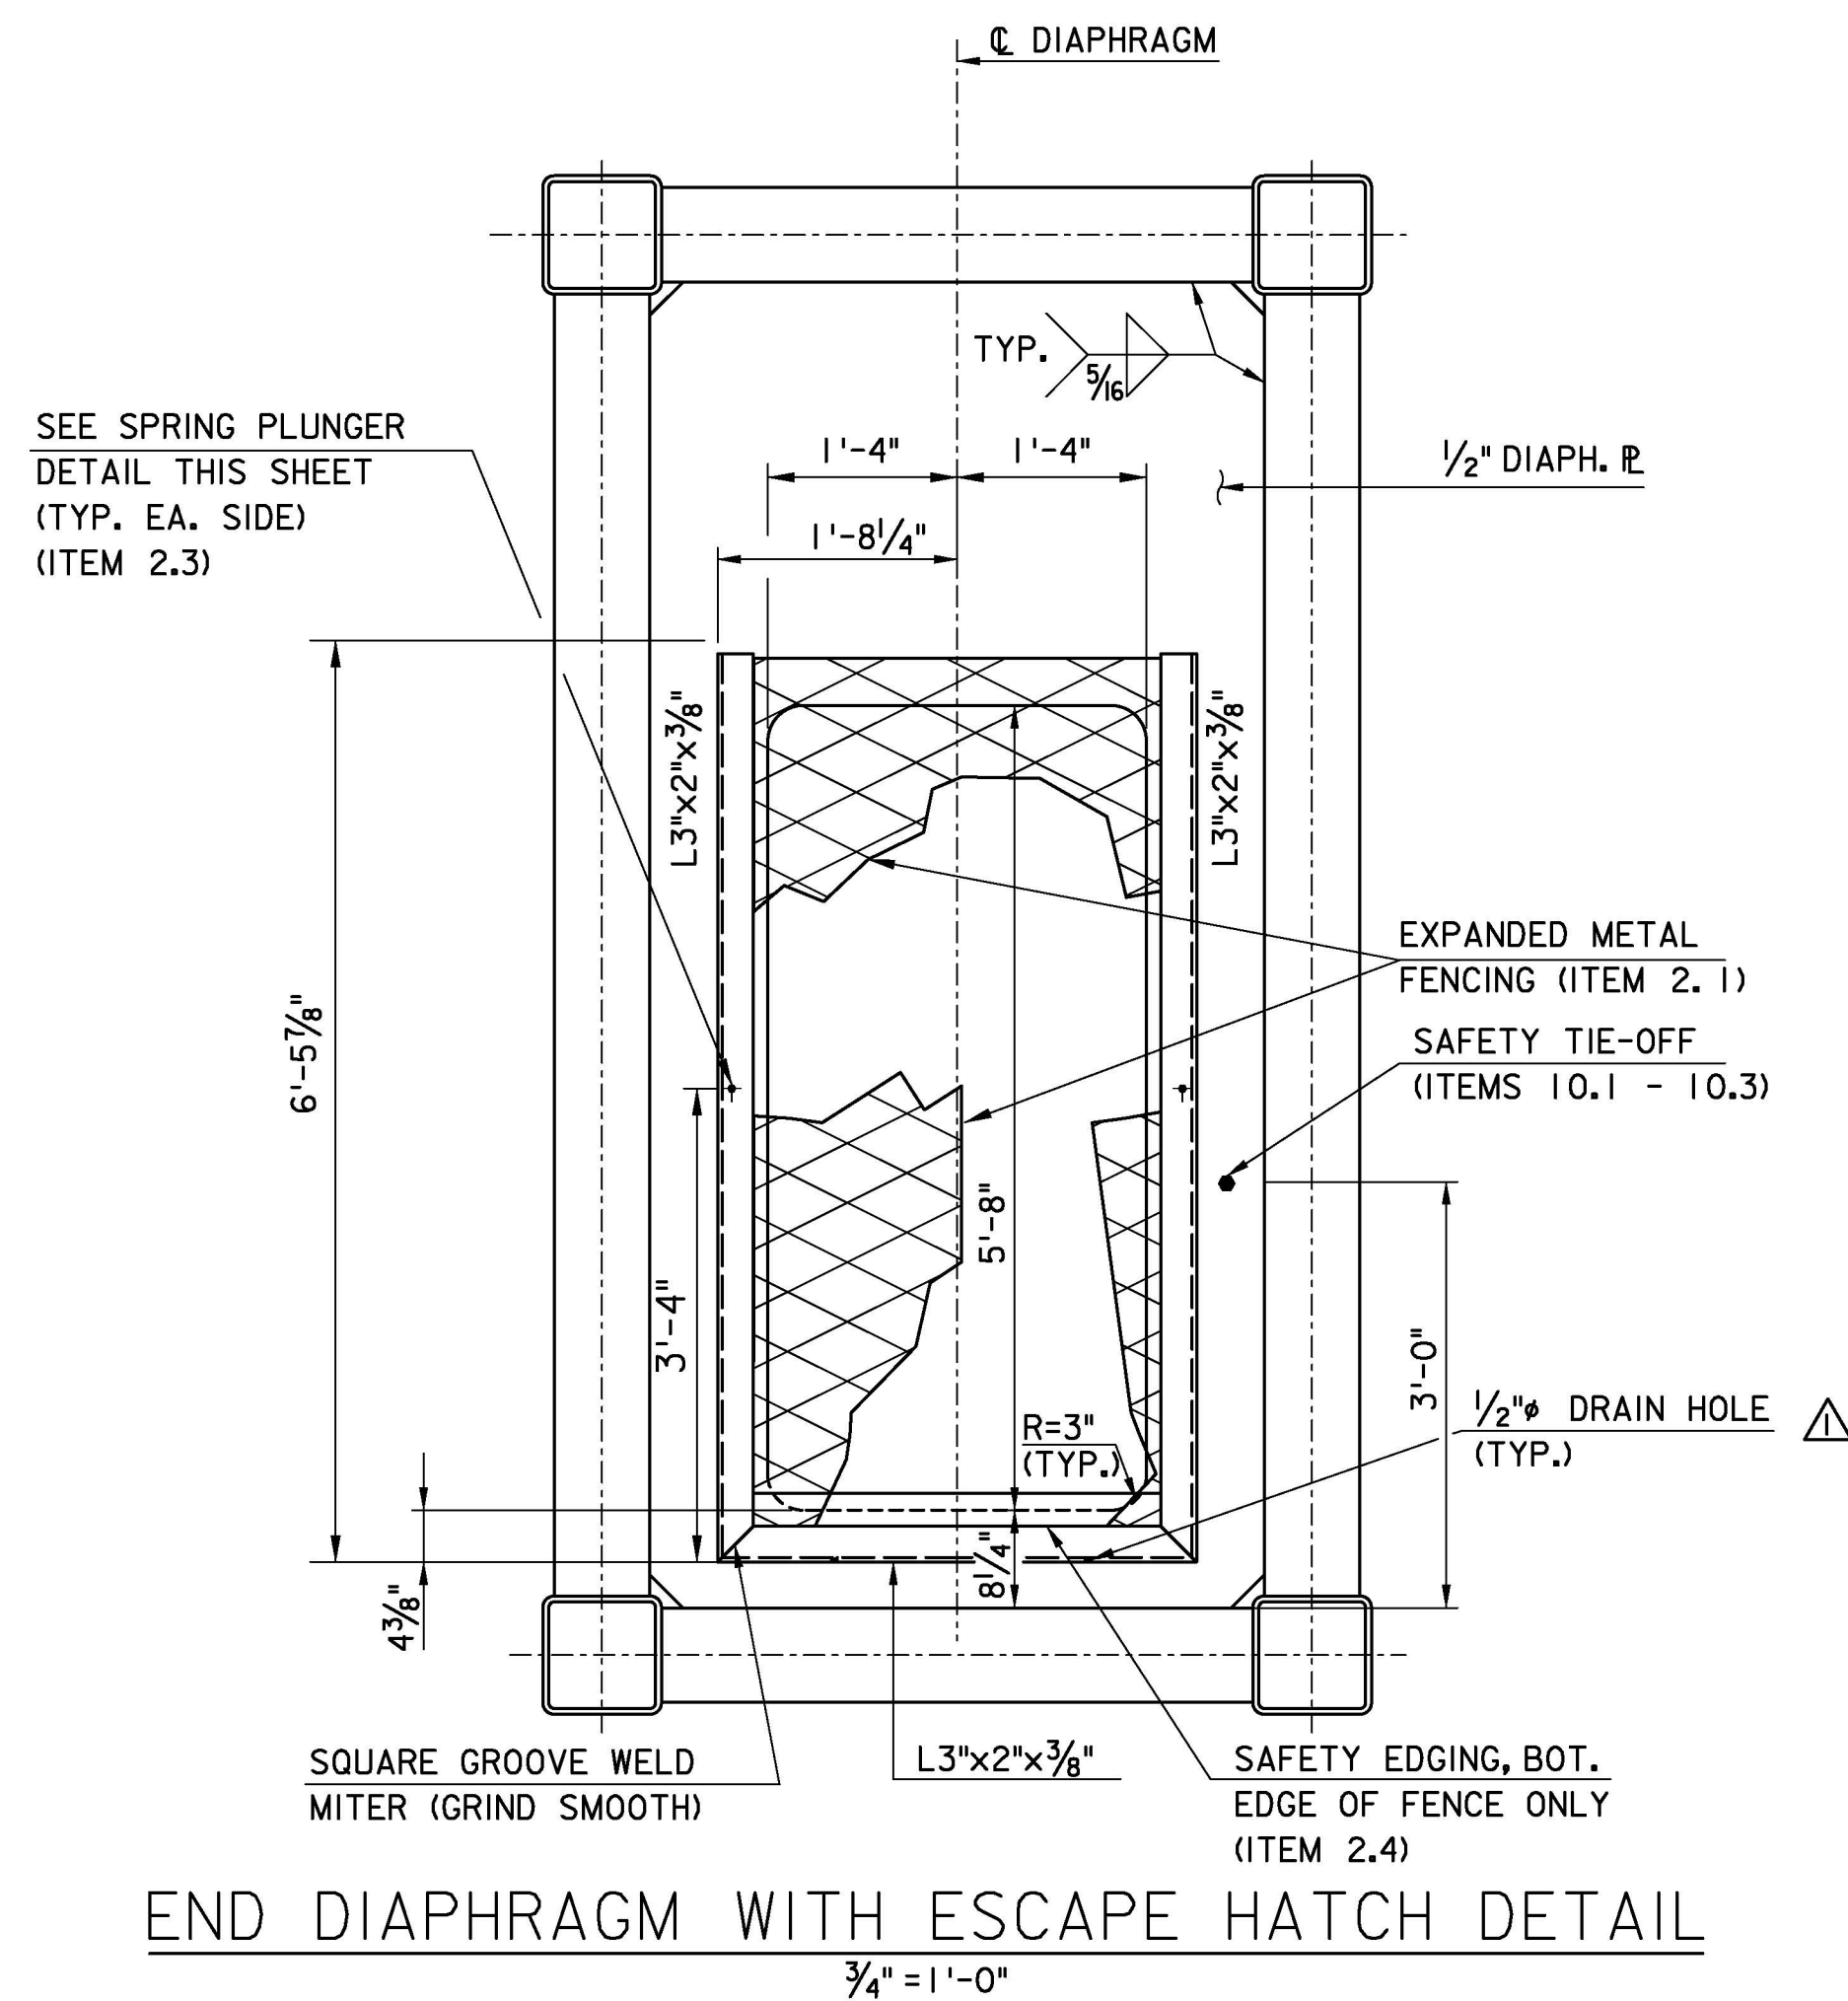

ITEM 3.2	DIMENSIONS			
	A	B	C	D
LOCKING HANDLE	7¼"	7⅜"	1½"	2¼"

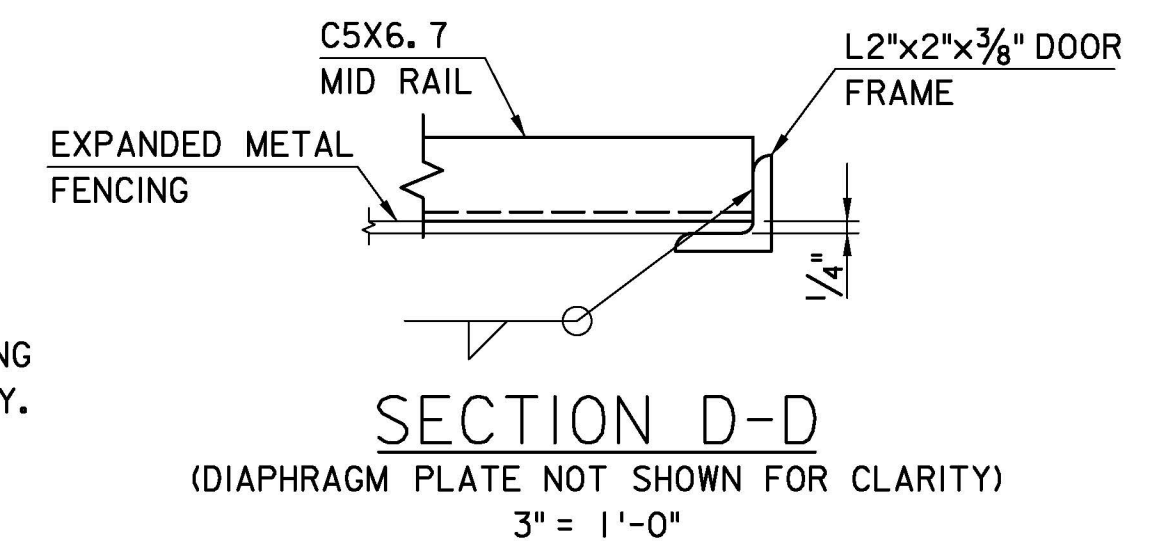

NOTES:

1. EXPANDED METAL FENCING SHALL BE RIGIDLY CLAMPED TO THE DOOR FRAME ANGLE PRIOR TO WELDING THE TABS TO ENSURE A VIBRATION FREE OPERATION. SPOT REPAIR ALL DAMAGED GALVANIZING ON FENCING AND HINGES AFTER FABRICATION IN ACCORDANCE WITH ASTM A-780.
2. FOR ITEMS LIST, SEE SHEET CM-10.
3. FOR DOOR AND DIAPHRAGM LOCATIONS, SEE SHEET CM-2 AND CM-3.
4. LUBRICATE HINGES WITH AN APPROVED GREASE PRIOR TO INSTALLING.

NEW JERSEY TURNPIKE AUTHORITY
NEW JERSEY TURNPIKE

OVERHEAD SPAN HCMS SUPPORT STRUCTURES
DOOR DETAILS

OFFICE OF THE CHIEF ENGINEER
NEW JERSEY TURNPIKE AUTHORITY

WOODBIDGE NEW JERSEY

2010 STANDARD
DRAWING CM-6

CONTRACT NO.

SHEET NO. _____ OF _____