


SEE STANDARD HIGHWAY SIGNS AND MARKINGS BOOK FOR DIAMOND DESIGN

TOP SECTION: WHITE DIAMOND AND 5/8" BORDER INSET, BLACK BACKGROUND

BOTTOM SECTION: BLACK LEGEND AND 7/8" BORDER, WHITE BACKGROUND AND 5/8" BORDER INSET

R(NJTA)3-10

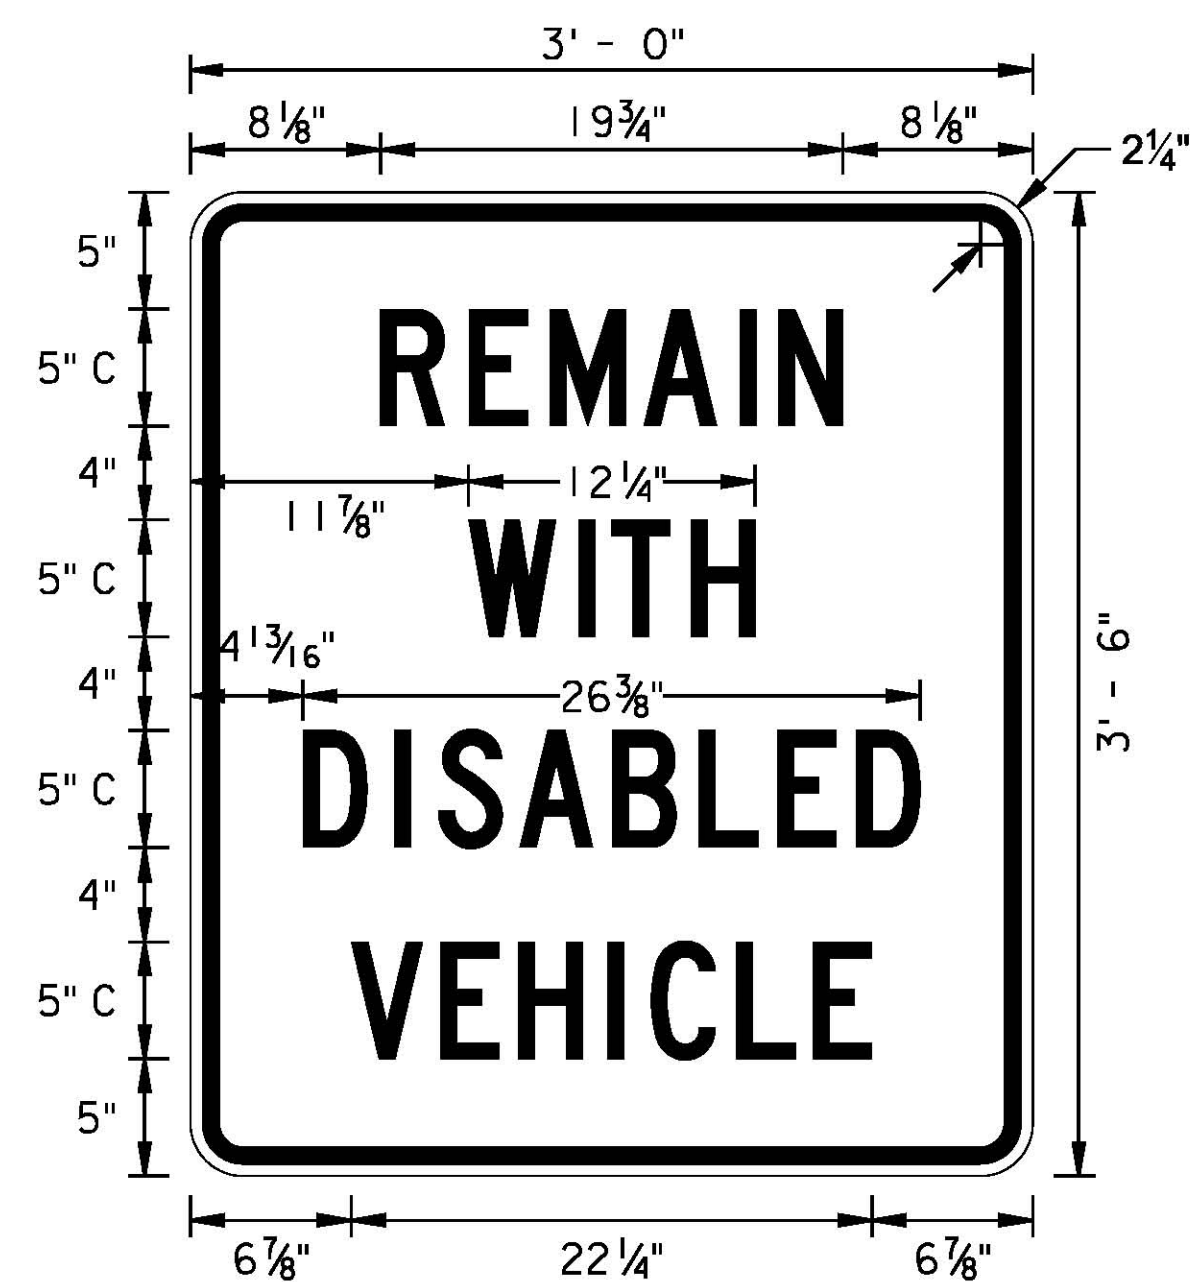


BORDER: 5/8"

INSET: 3/8"

R(NJTA)8-7b

SEE NOTE 2

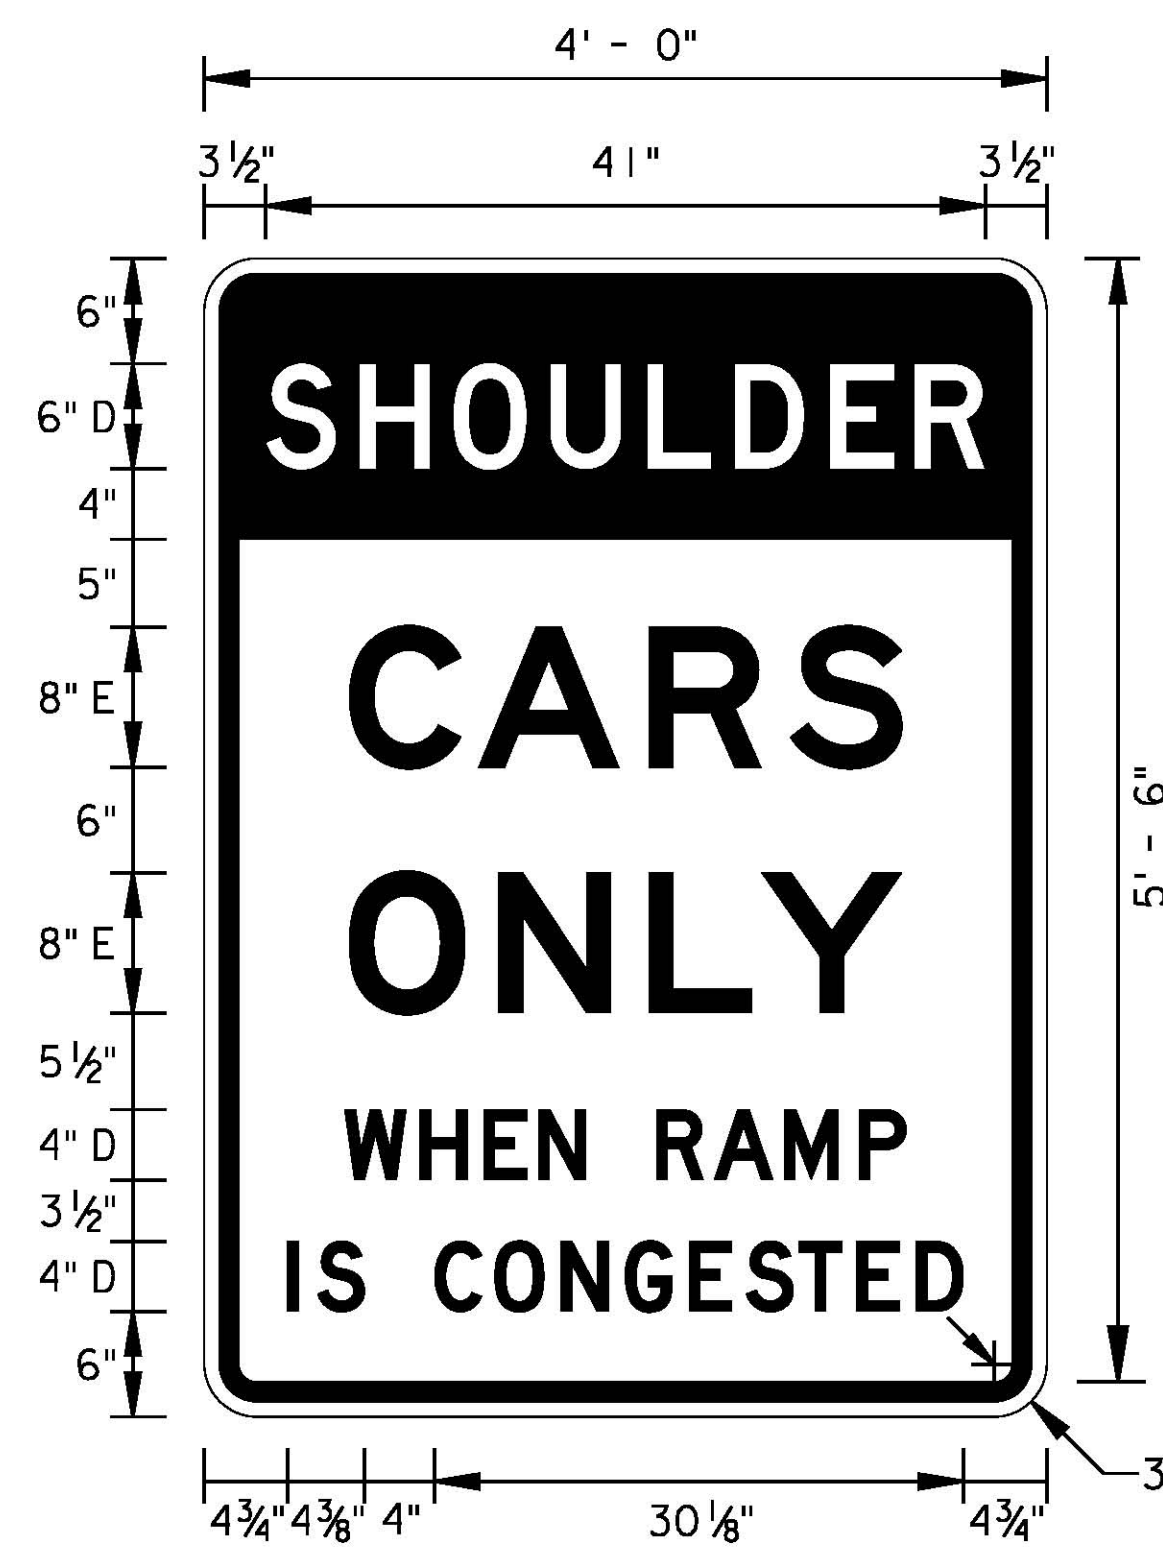

TOP SECTION: WHITE DIAMOND AND 5/8" BORDER INSET, BLACK BACKGROUND

BOTTOM SECTION: BLACK LEGEND AND 7/8" BORDER, WHITE BACKGROUND AND 5/8" BORDER INSET


R(NJTA)3-11



BORDER: 3/8"

INSET: 3/8"


R(NJTA)5-11

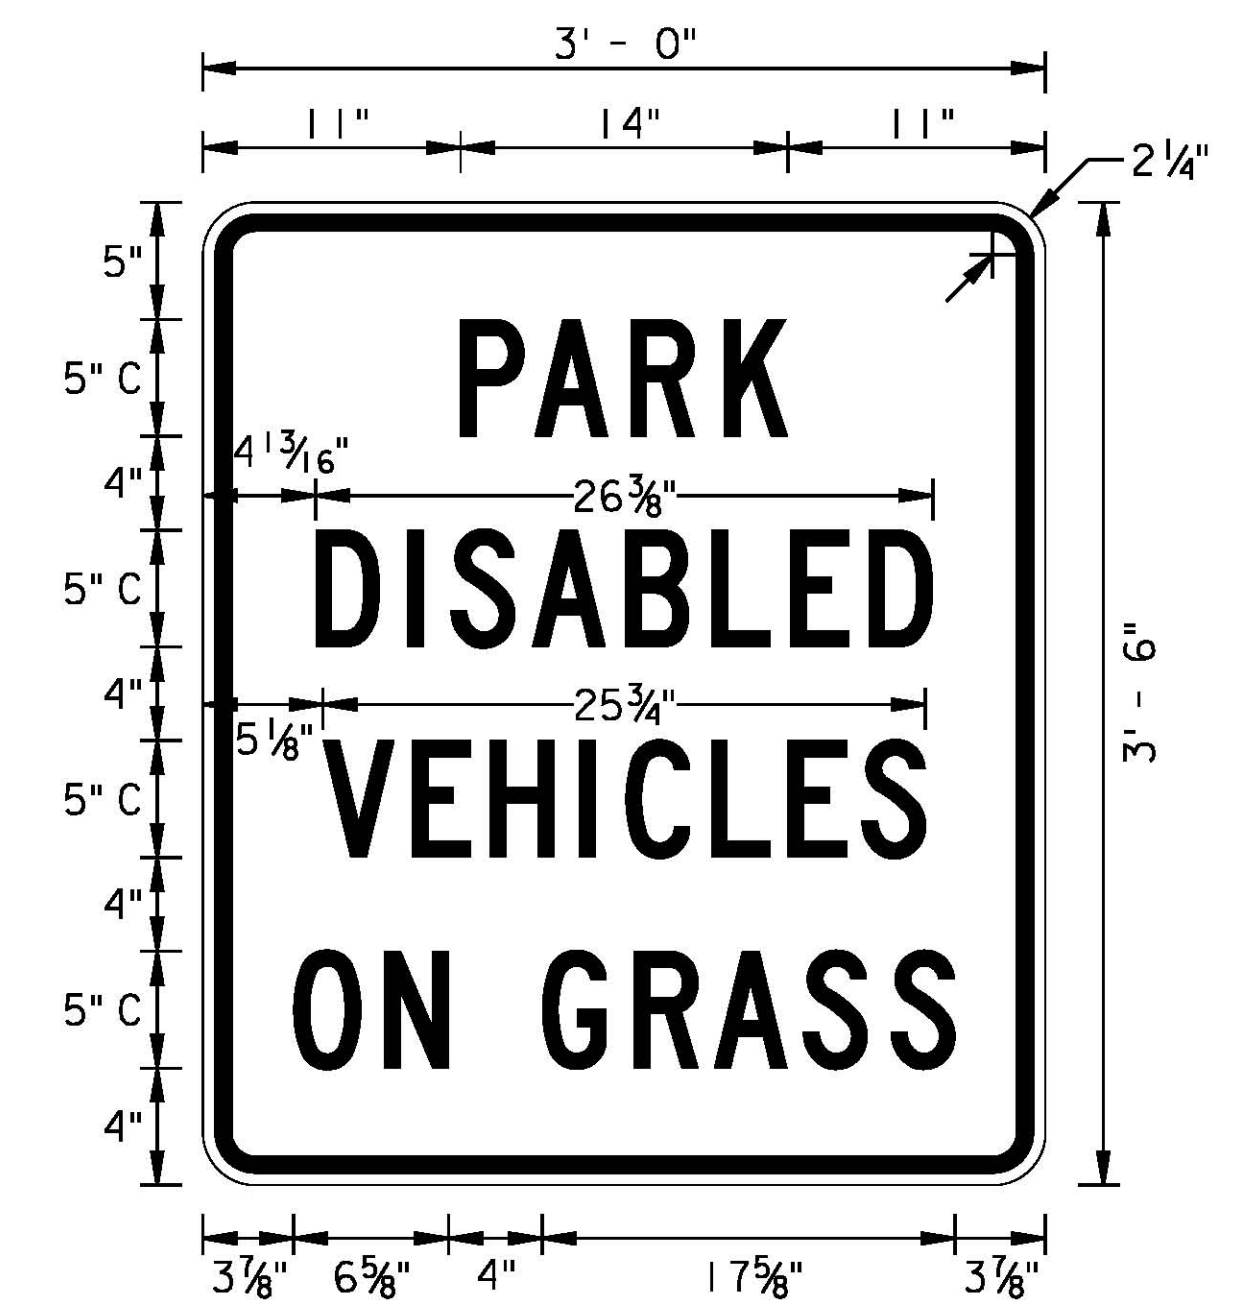

BORDER: 5/8"

INSET: 3/8"

R(NJTA)8-7a

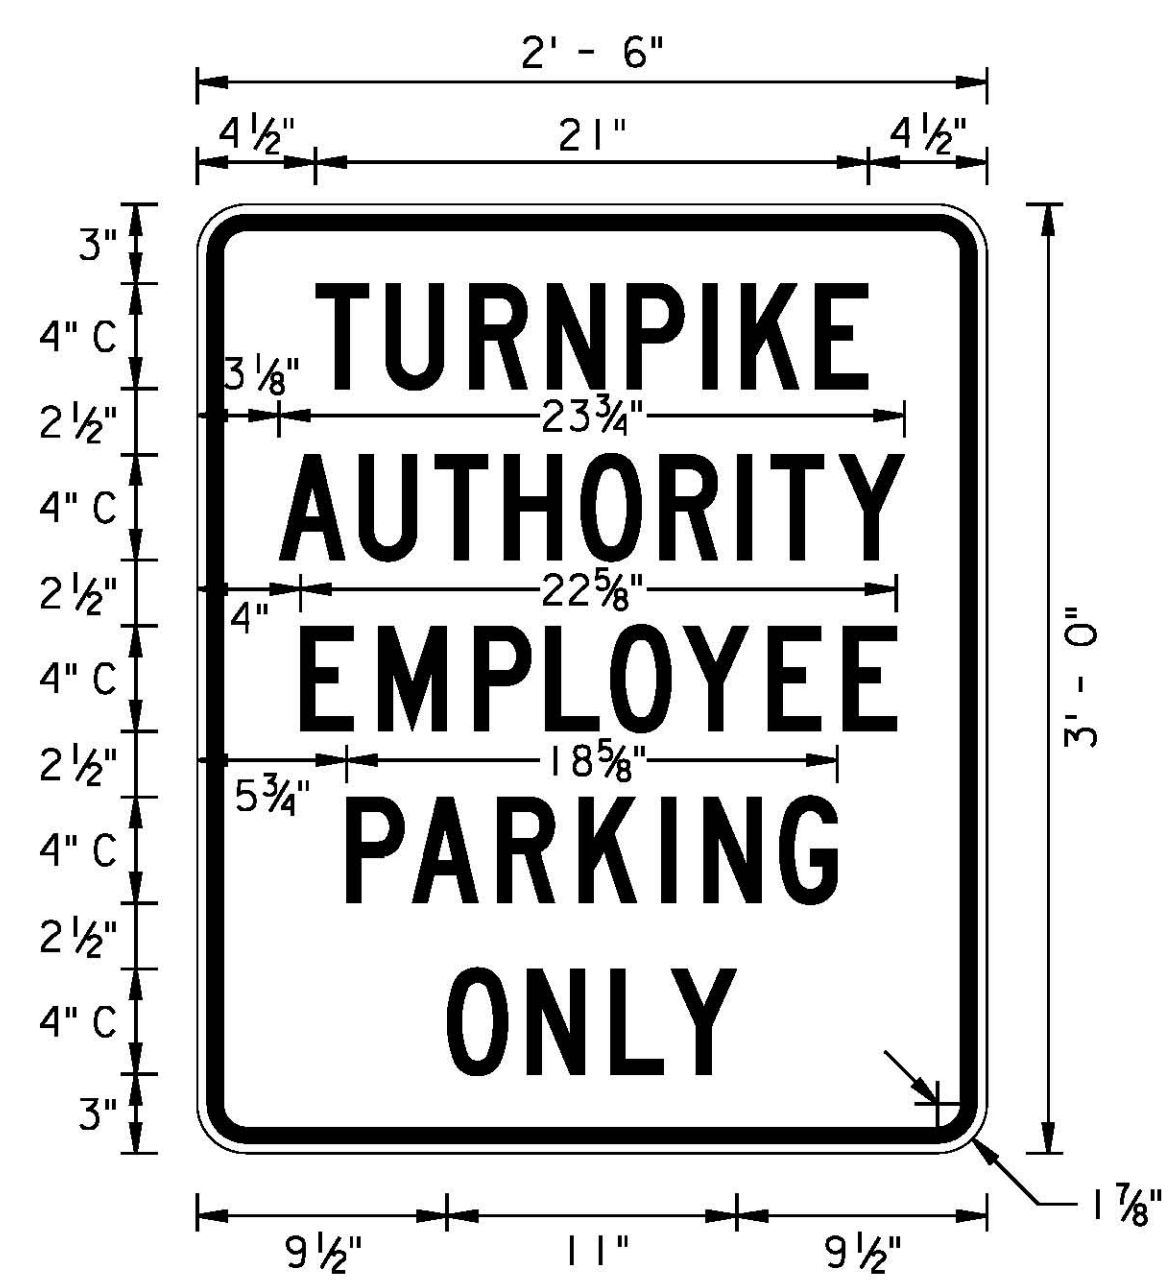

BORDER: 5/8"

INSET: 3/8"

R(NJTA)8-9




BORDER: 3/4"

INSET: 1/2"

R(NJTA)9-4a

NOTES:

1. SEE STANDARD DRAWING SL-2 FOR MORE INFORMATION.
2. MSS-8 SERIES ARE TO BE MOUNTED BELOW R(NJTA)8-7b. SEE STANDARD DRAWING SL-26.

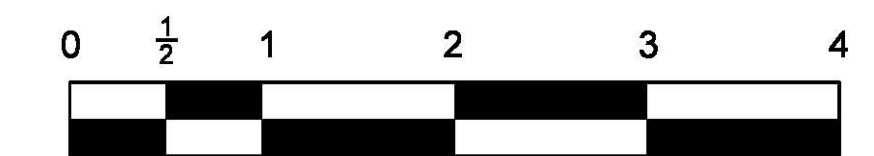

ORIGINAL SIZE IN INCHES

NEW JERSEY TURNPIKE AUTHORITY

REGULATORY SIGNING

OFFICE OF THE CHIEF ENGINEER

STANDARD DRAWING

SL-9

App.	No.	DATE	REVISION
		11/12	ORIGINAL DRAWING

CONTRACT NO.

SHEET NO.

OF