




E(NJTA)6-1bbL
SEE NOTE 4

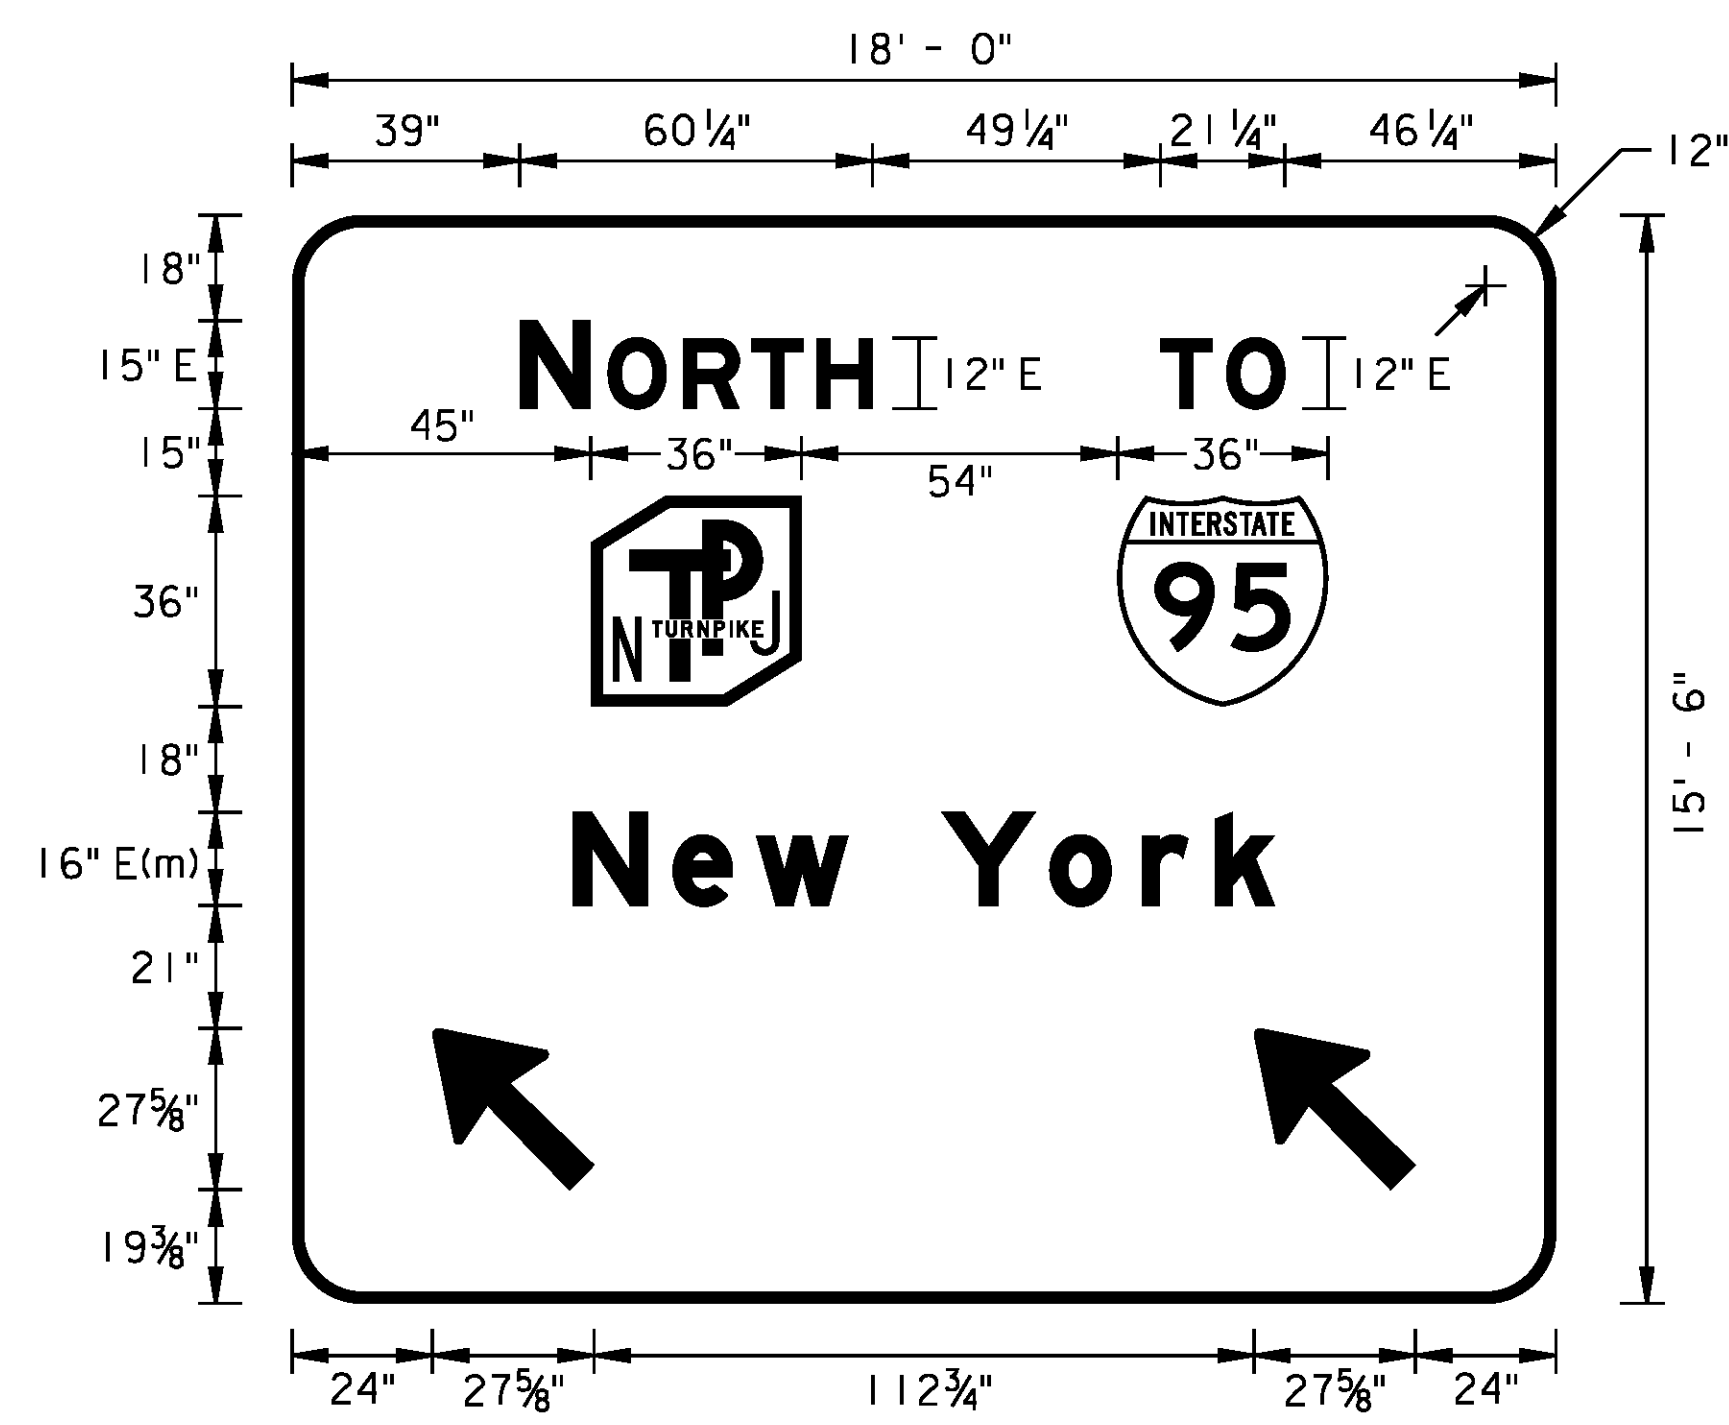


E(NJTA)6-1ccL

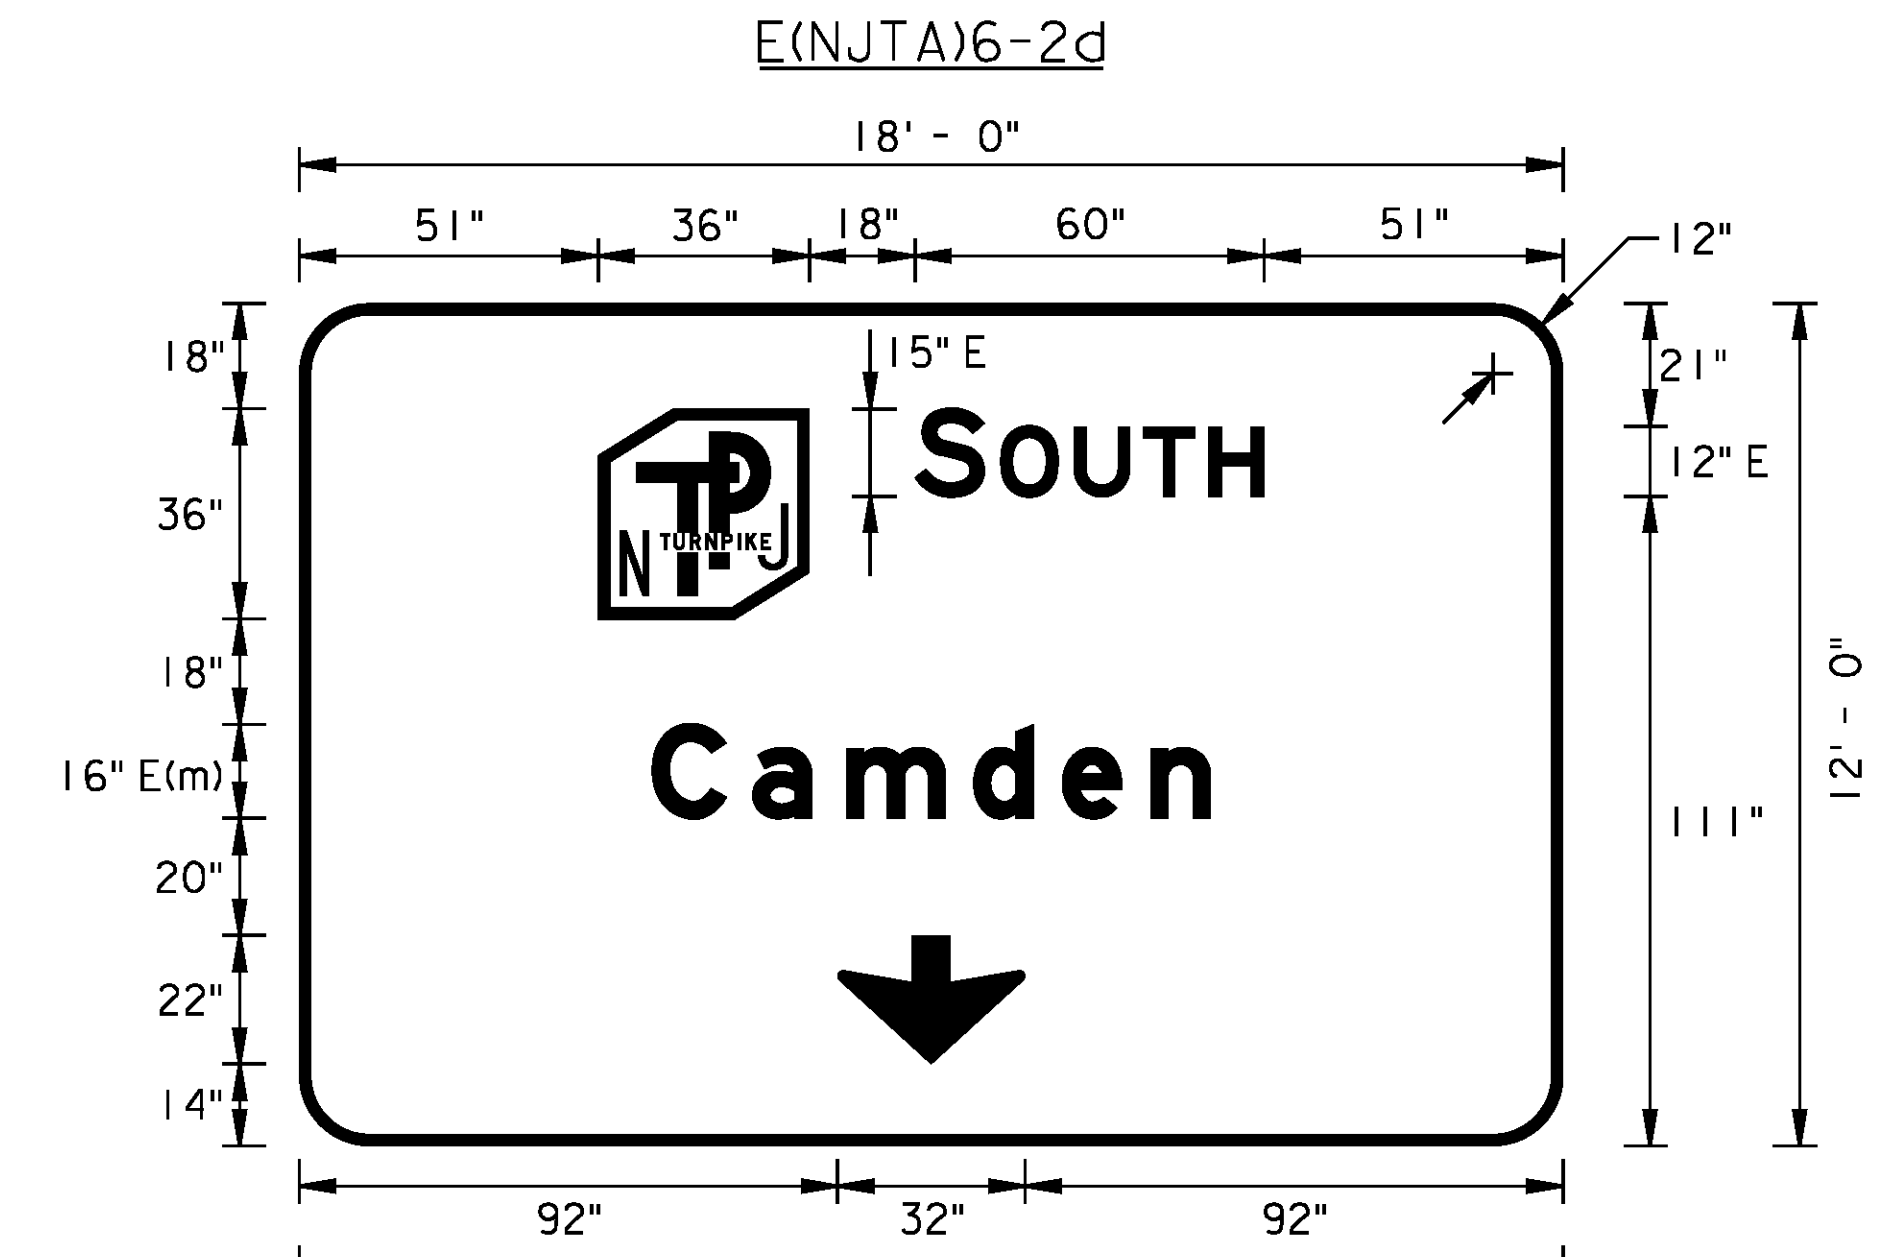


E(NJTA)6-2d

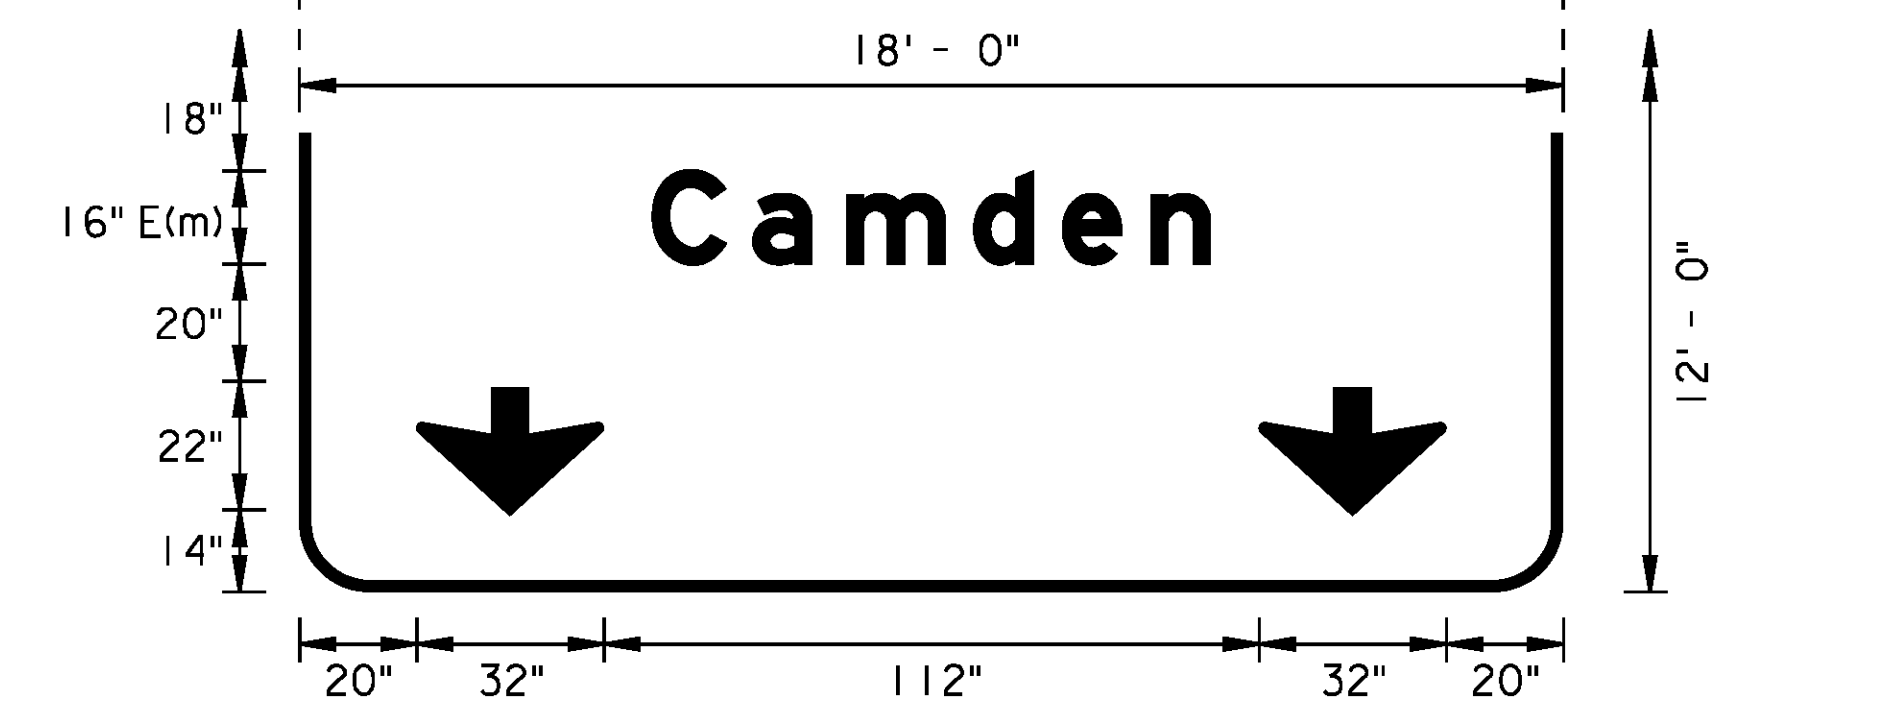


E(NJTA)6-2dd

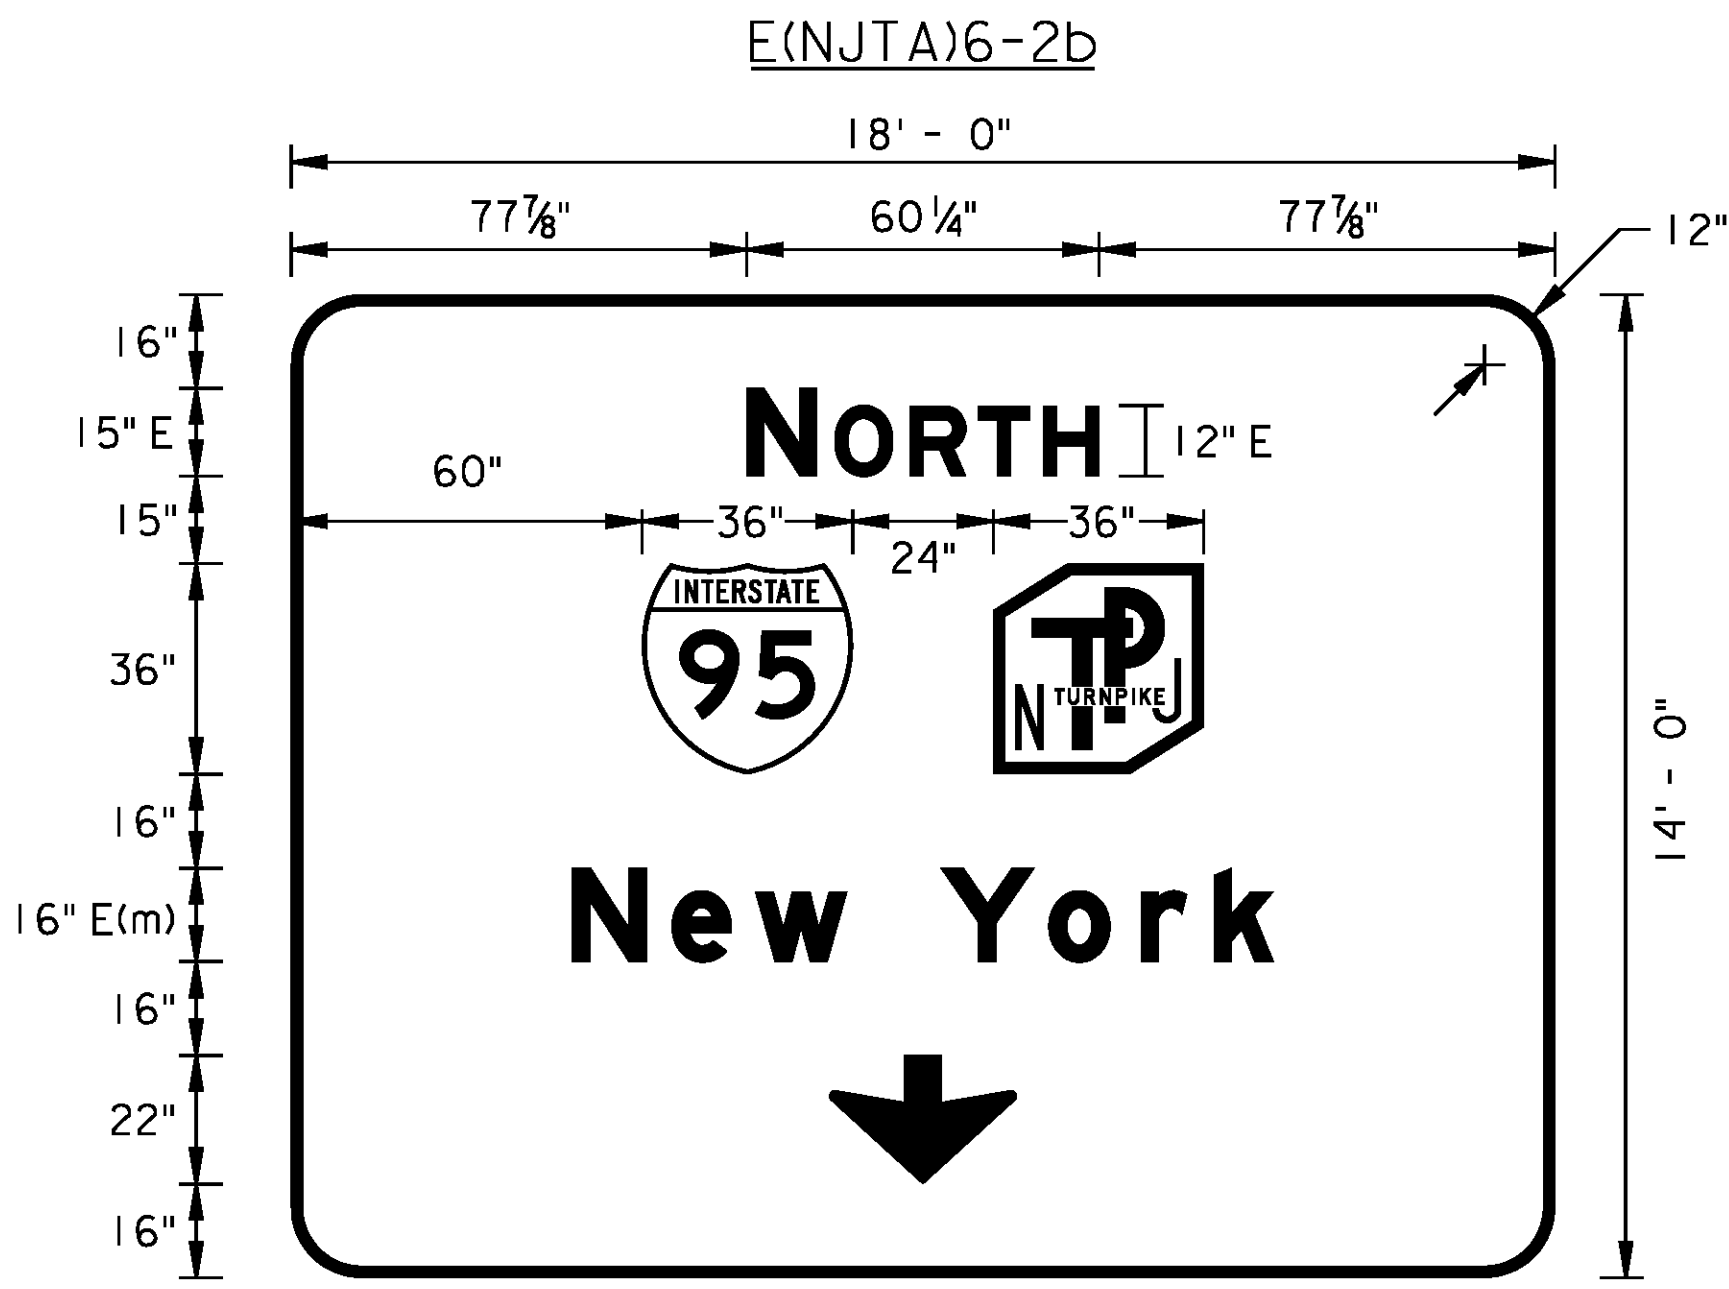


E(NJTA)6-2b

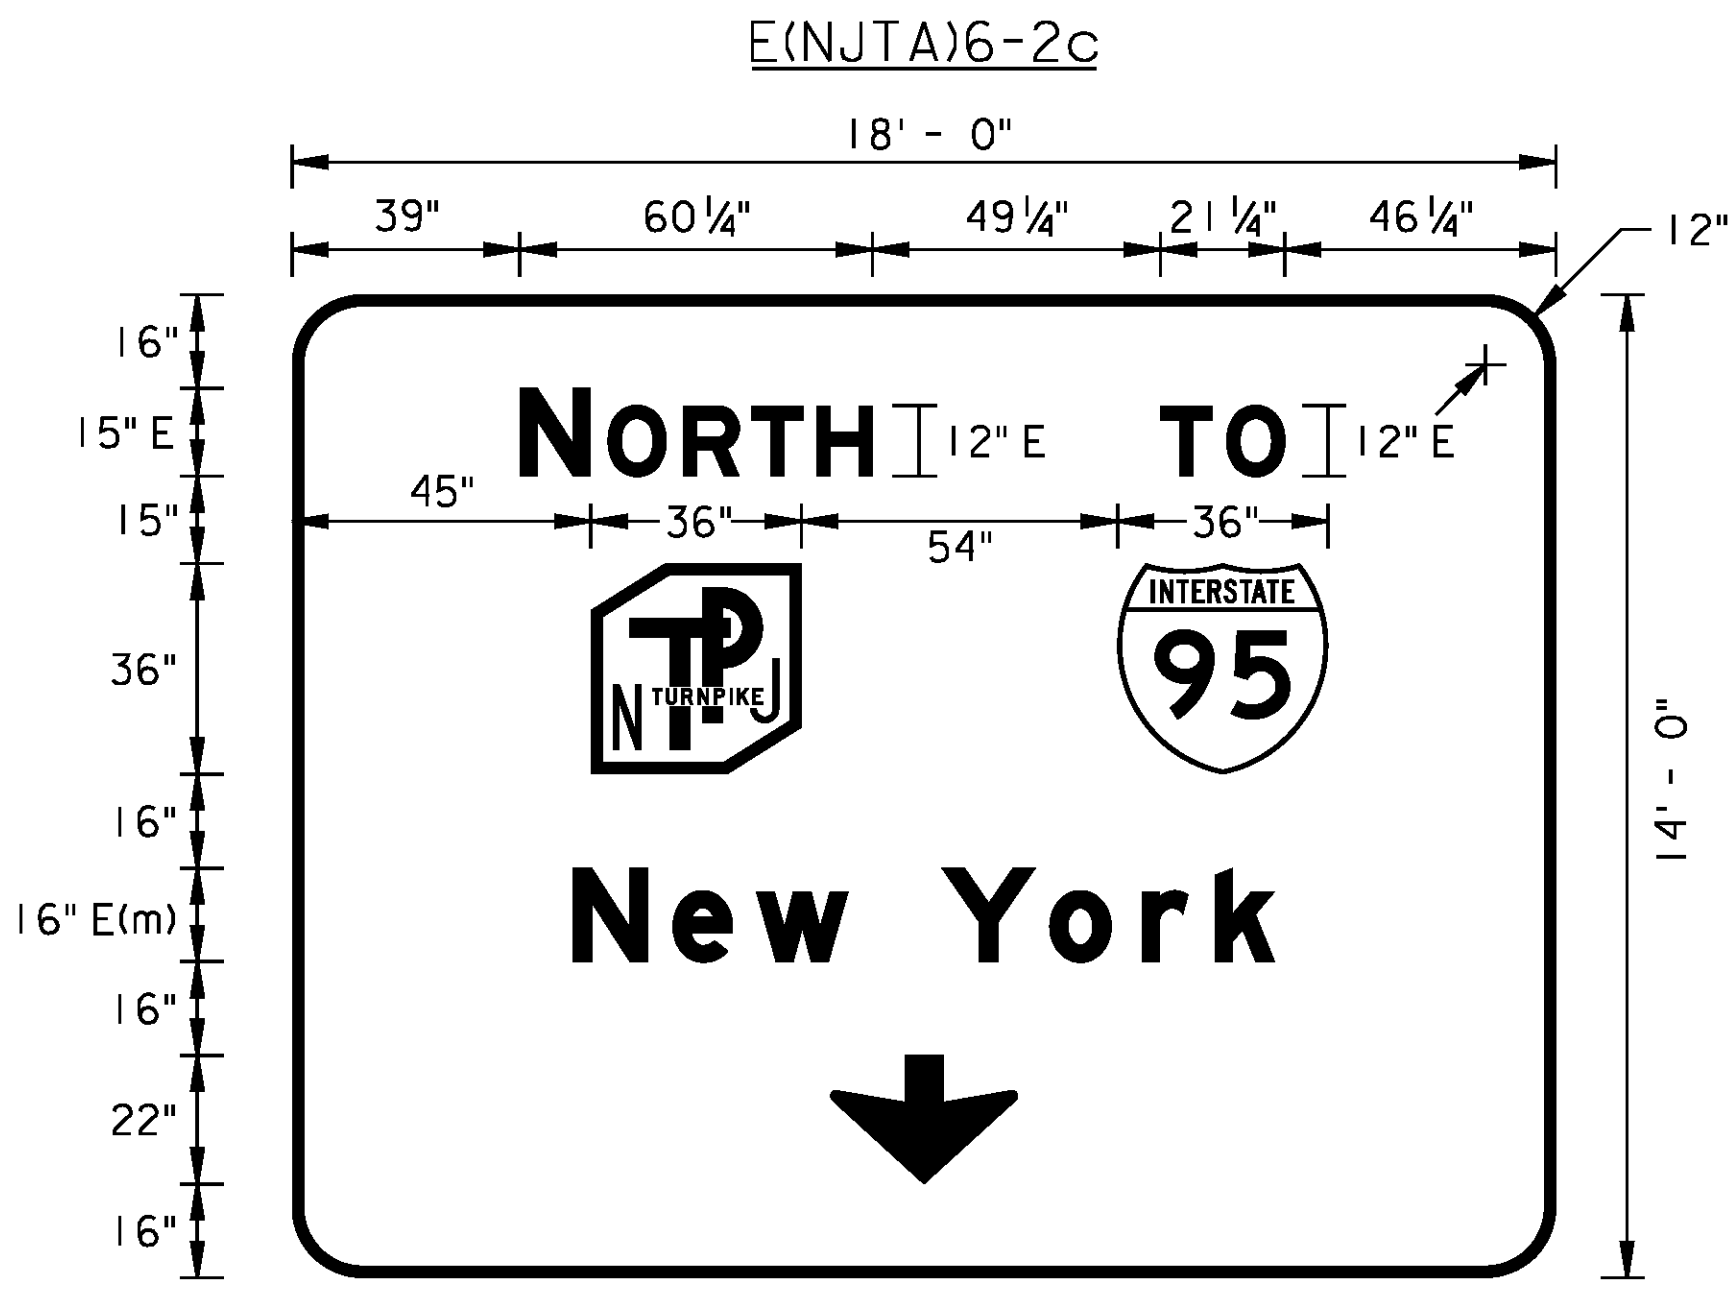

E(NJTA)6-2c

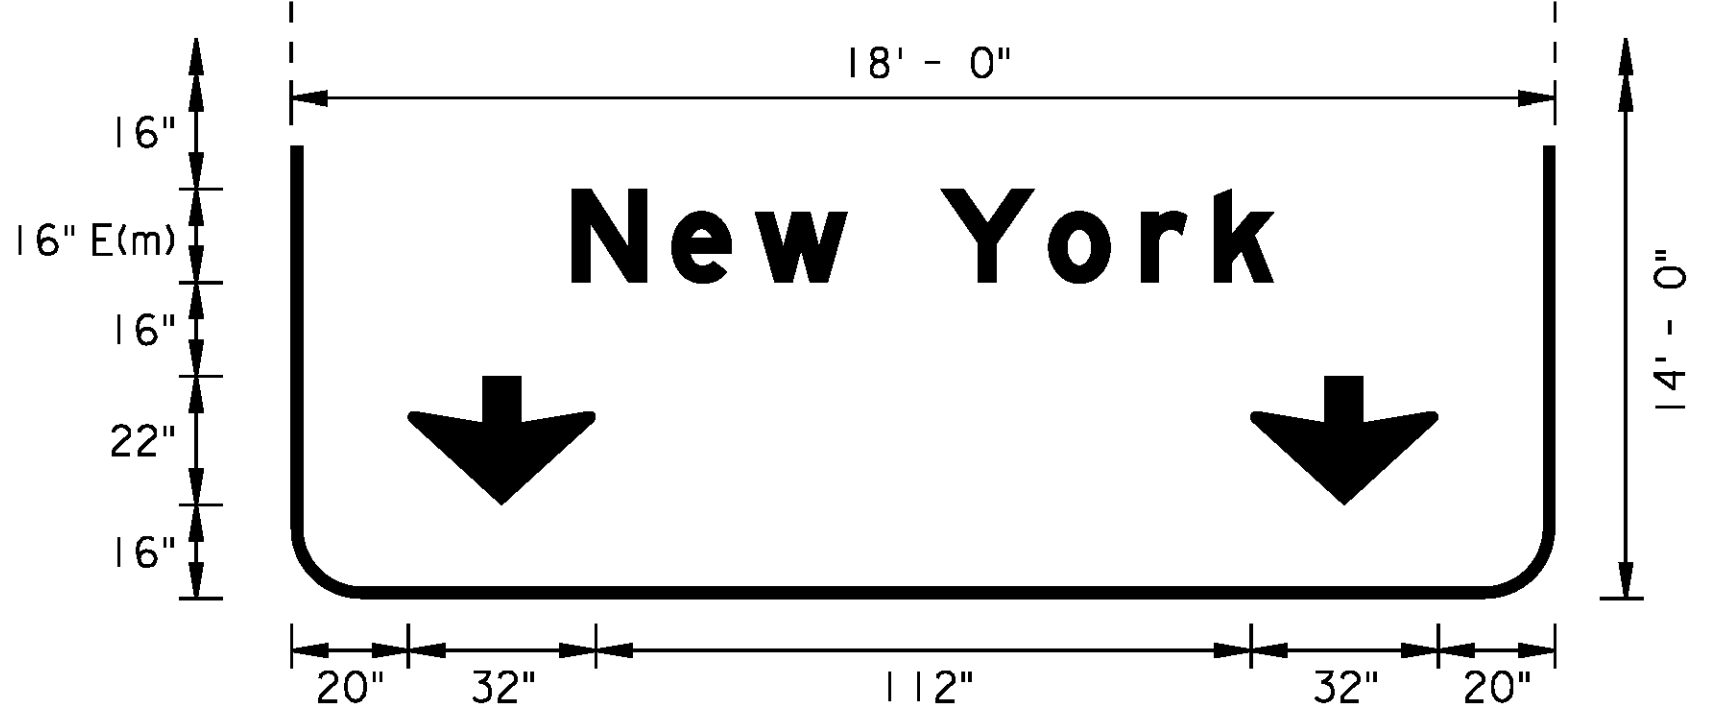


E(NJTA)6-2bb

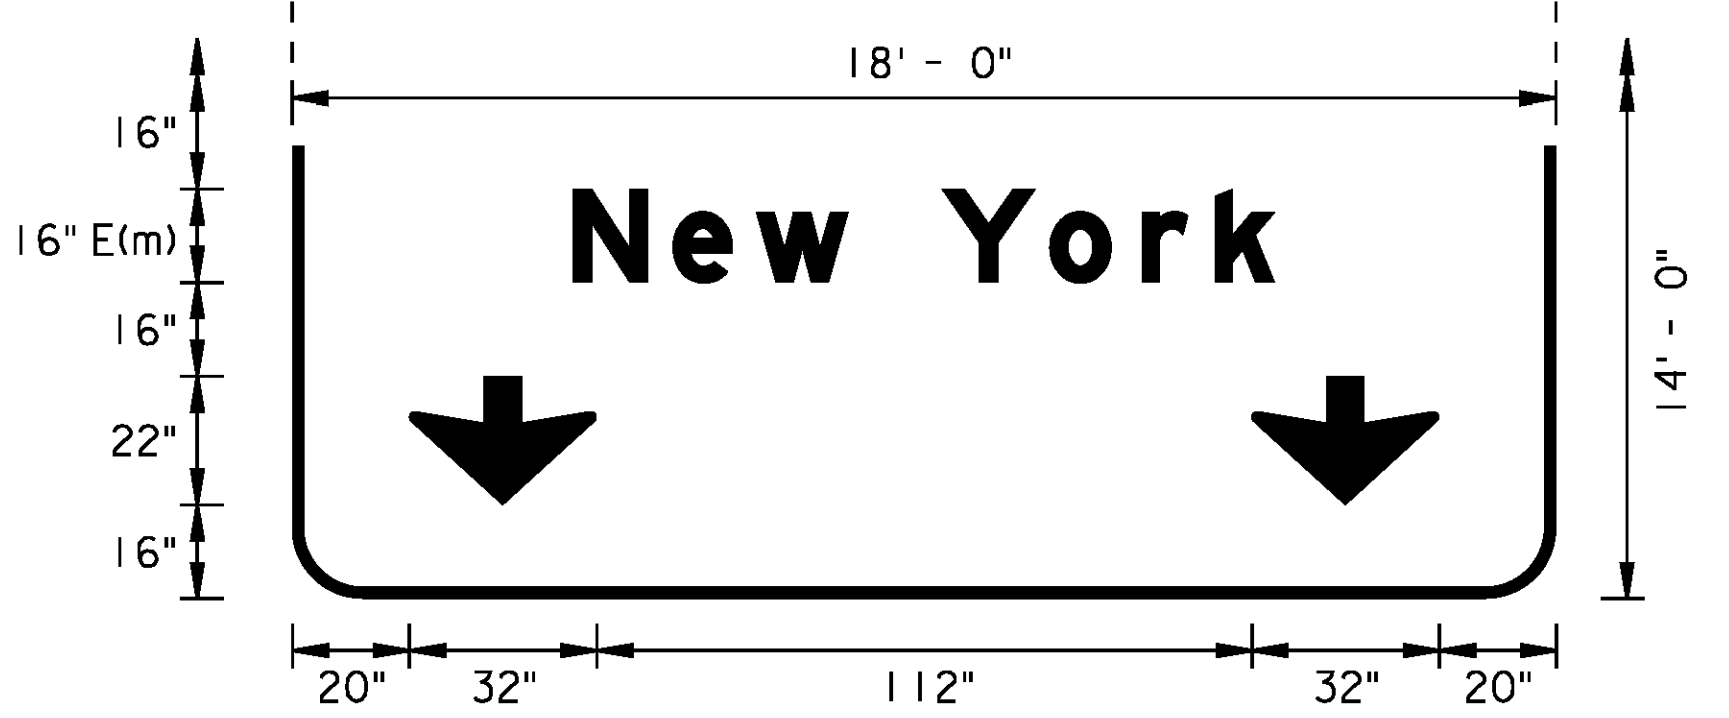

E(NJTA)6-2cc

NOTES

- SEE STANDARD DRAWING SL-4 FOR MORE INFORMATION.
- THE E(NJTA)6-1 SERIES IS FOR INSIDE ENTRY OF THE INTERCHANGE TOLL PLAZAS ON THE N.J. TURNPIKE. THE UNIQUE CHARACTERISTIC OF THE E(NJTA)6-1xx SERIES IS THE IMPLEMENTATION OF TWO "TYPE A" UP ARROWS. THE E(NJTA)6-1xxL SERIES IS ILLUSTRATED. FOR THE E(NJTA)6-1xxR SERIES, MIRROR THE ARROWS IN-KIND.
- THE E(NJTA)6-2 SERIES IS FOR INSIDE ENTRY OF THE INTERCHANGE TOLL PLAZAS ON THE N.J. TURNPIKE. THE UNIQUE CHARACTERISTIC OF THE E(NJTA)6-2x SERIES IS THE IMPLEMENTATION OF ONE DOWN ARROW. THE UNIQUE CHARACTERISTIC OF THE E(NJTA)6-2xx SERIES IS THE IMPLEMENTATION OF TWO DOWN ARROWS.
- THE CARDINAL DIRECTION AND APPROPRIATE CONTROL DESTINATION MAY BE SUBSTITUTED ON THE E(NJTA)6-1bb(L OR R), E(NJTA)6-2b AND E(NJTA)6-2bb SIGNS FOR THE SOUTHBOUND DIRECTION.
- ALL ARROWS ARE MUTCD DOWN ARROWS OR TYPE 'A' AT 45°.

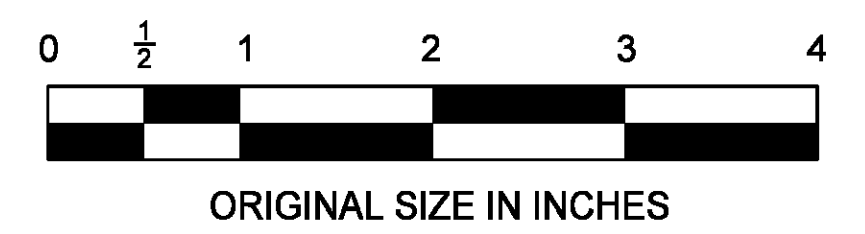

BORDER: 2"
LEGEND AND BORDER: WHITE
BACKGROUND: GREEN
E(NJTA)6-1 and 6-2 Series

App.	No.	DATE	REVISION
		11/12	ORIGINAL DRAWING

NEW JERSEY TURNPIKE AUTHORITY	
NJ TURNPIKE	
OVERHEAD ENTRANCE GUIDE SIGNING - 2	
OFFICE OF THE CHIEF ENGINEER	STANDARD DRAWING
	SL-15