



E(NJTA)6-2f

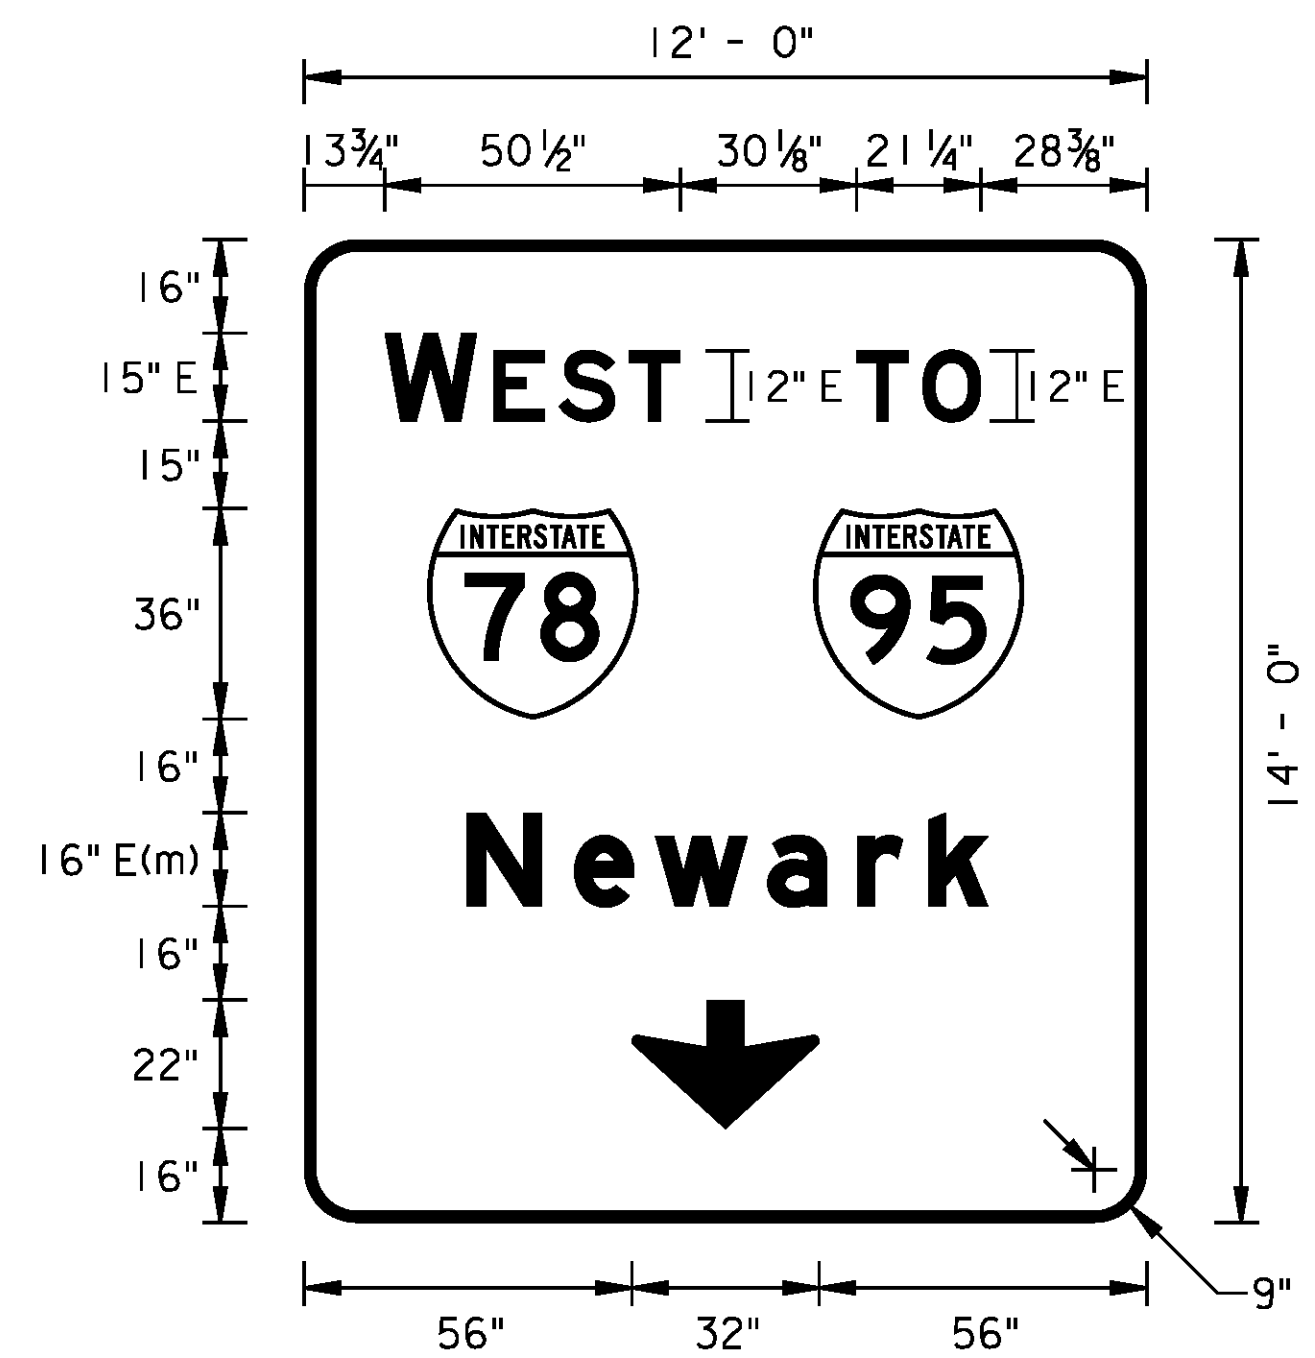

E(NJTA)6-2gg

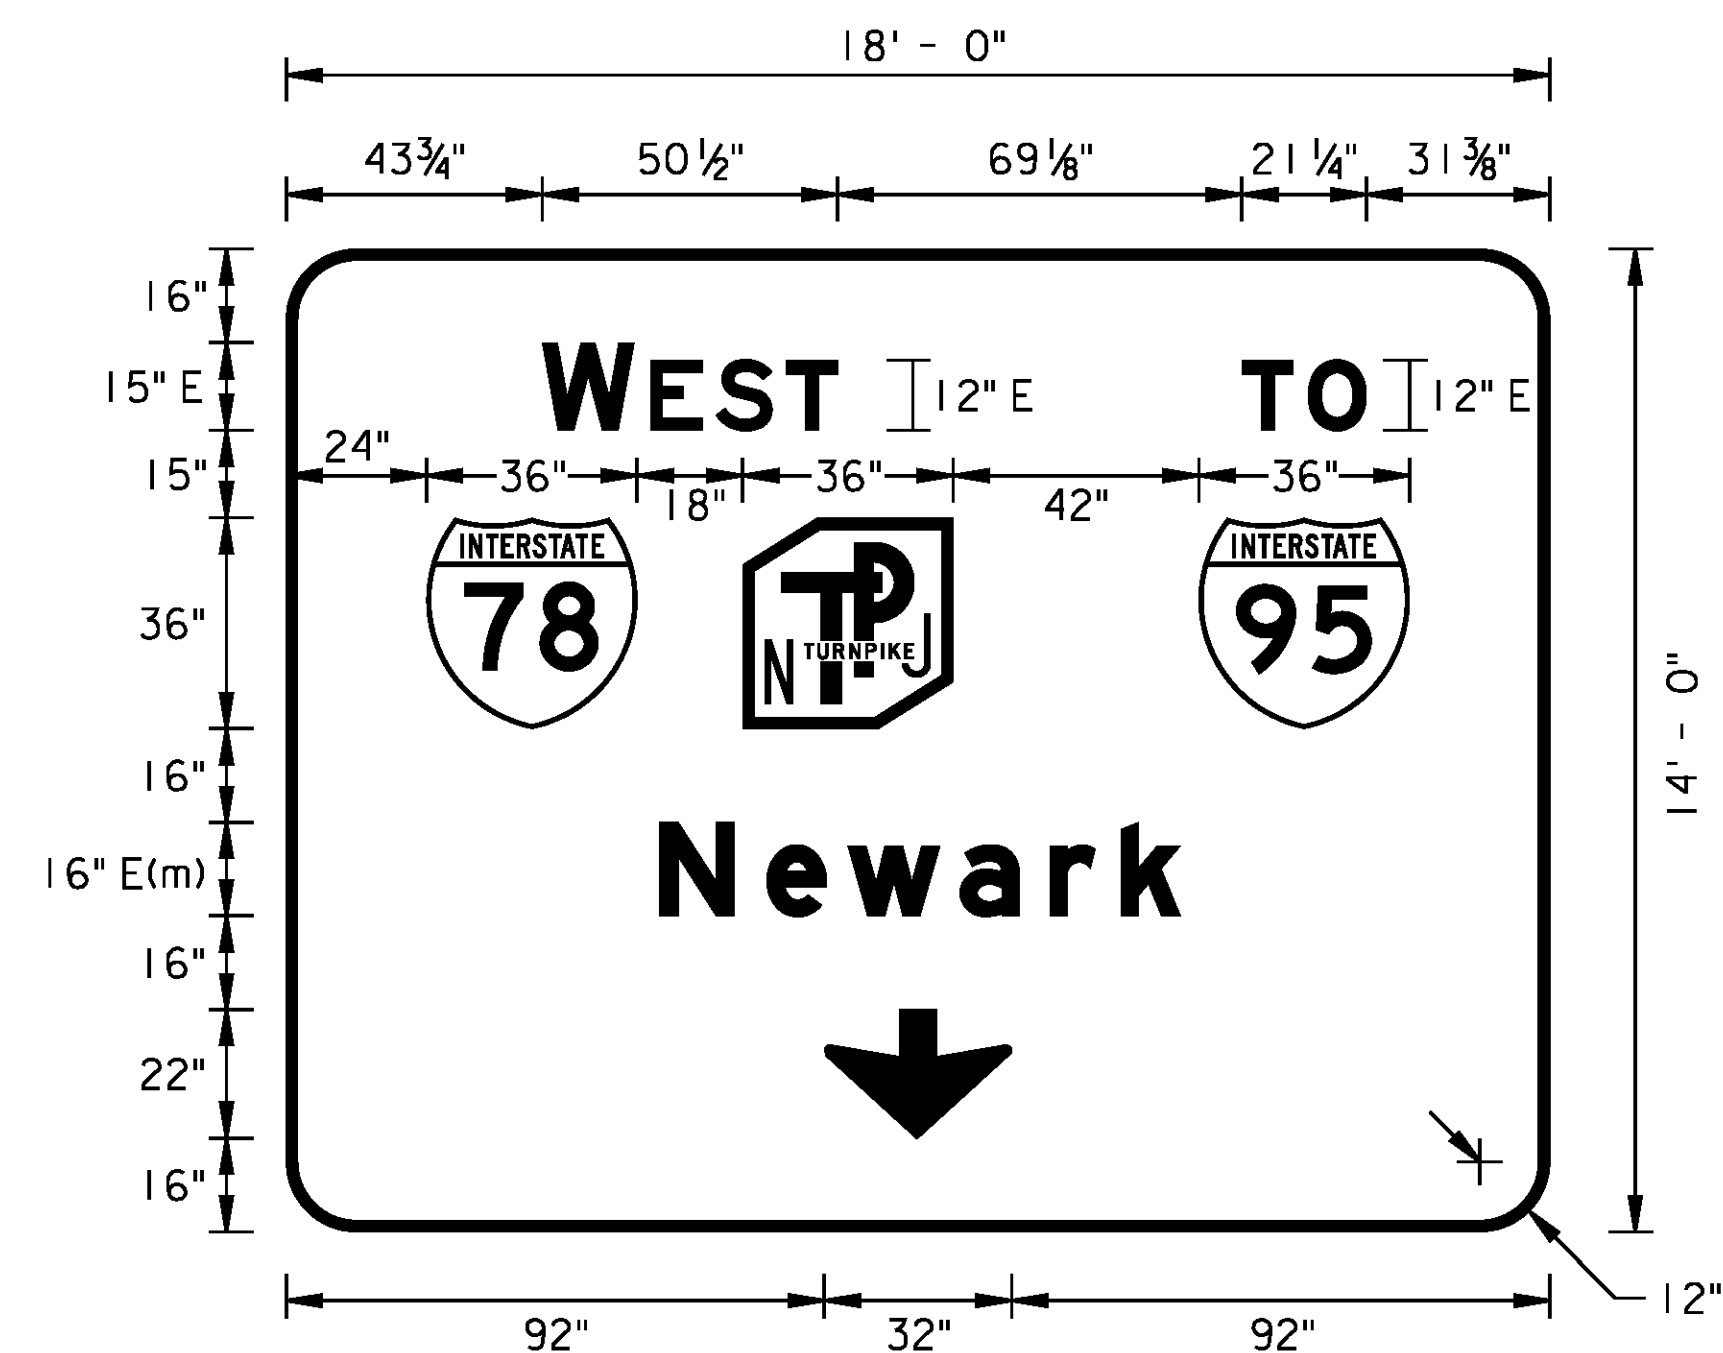

E(NJTA)6-2g

NOTES

1. SEE STANDARD DRAWING SL-4 FOR MORE INFORMATION.
2. THESE SIGNS FOR INSIDE ENTRY OF THE INTERCHANGE TOLL PLAZAS ON THE NEWARK BAY-HUDSON COUNTY EXTENSION OF THE N.J. TURNPIKE ONLY.
3. ARROWS ARE MUTCD TYPE 'A' AT 45° (E(NJTA)6-2f) OR DOWN ARROW (E(NJTA)6-2g AND 6-2gg).



ORIGINAL SIZE IN INCHES

BORDER: 2"
 LEGEND AND BORDER: WHITE
 BACKGROUND: GREEN
 E(NJTA)6-2 Series

App.	No.	DATE	REVISION
		11/12	ORIGINAL DRAWING

NEW JERSEY TURNPIKE AUTHORITY	
NJ TURNPIKE	
OVERHEAD ENTRANCE GUIDE SIGNING - 3	
OFFICE OF THE CHIEF ENGINEER	STANDARD DRAWING
	SL-16