



SECTION - HS 5
SCALE - HALF FULL SIZE
(AT SLIDE G DOOR, DUTCH DOOR and WINDSCREEN)

TOLL BOOTH CONTRACTOR TO SUPPLY 1/2" NEOPRENE SWEEP STRIP 11' x 2 1/2" TO SEAL SIDE OF DUTCH DOOR MOUNTING ANGLE. SWEEP TO BE CUT (ON BOTTOM) TO FIT, BY OTHERS AT INSTALLATION.

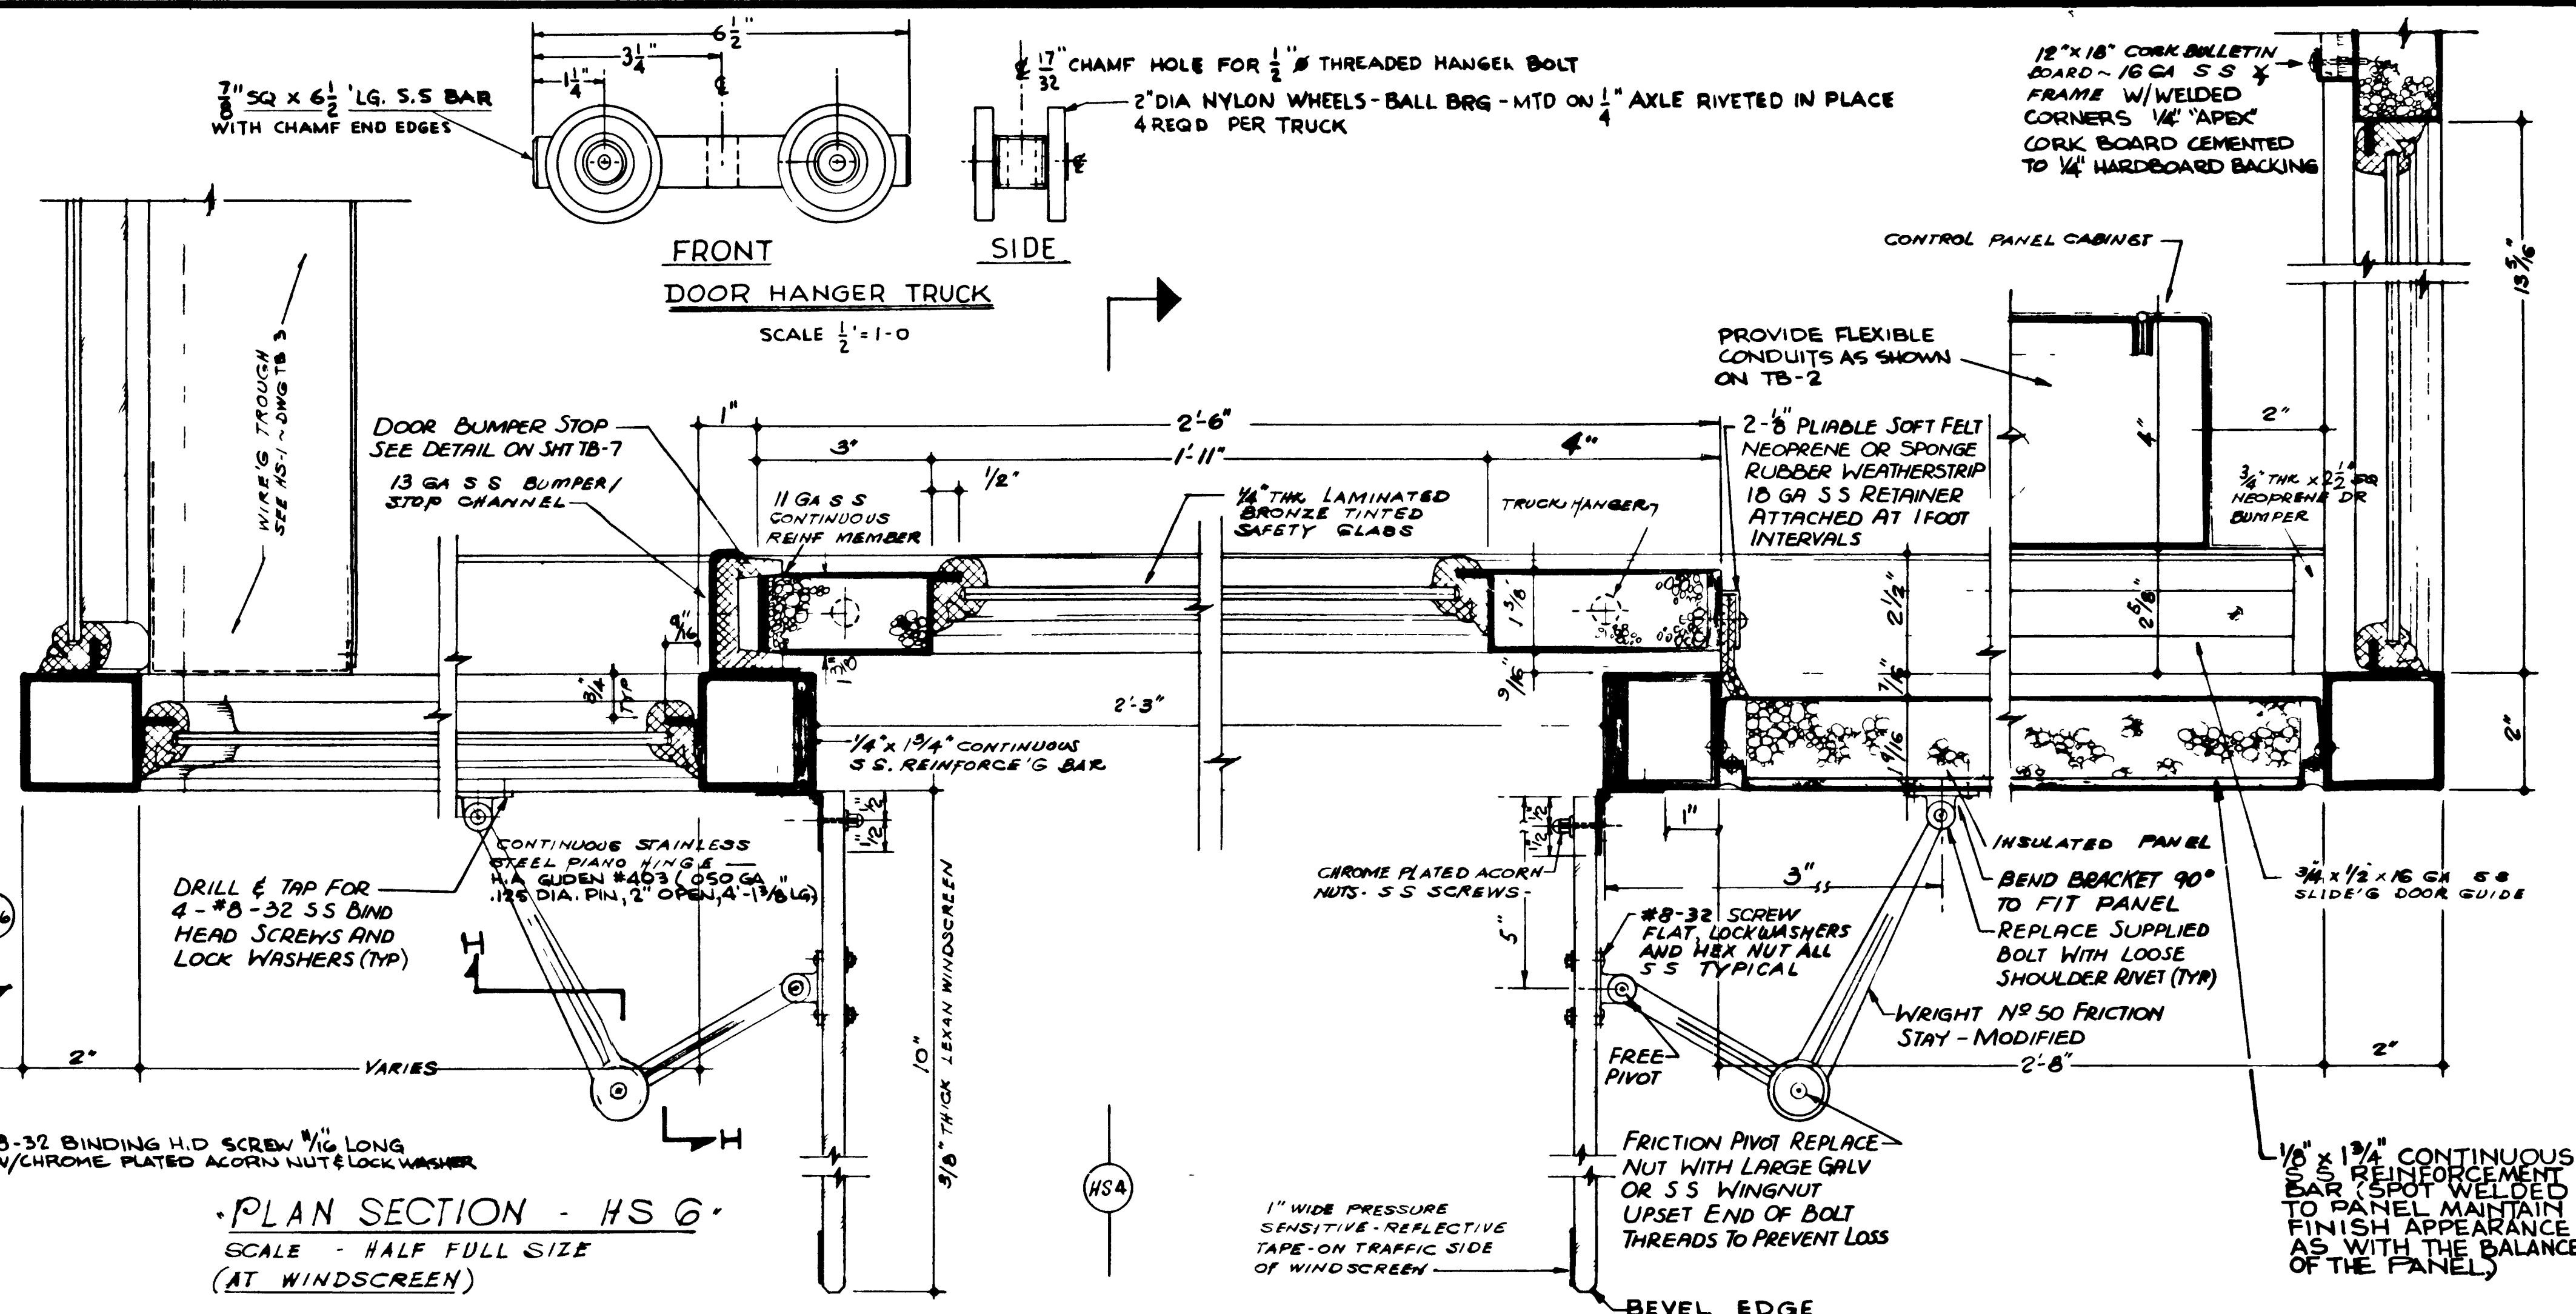


PLAN SECTION - HS 6
SCALE - HALF FULL SIZE
(AT WINDSCREEN)

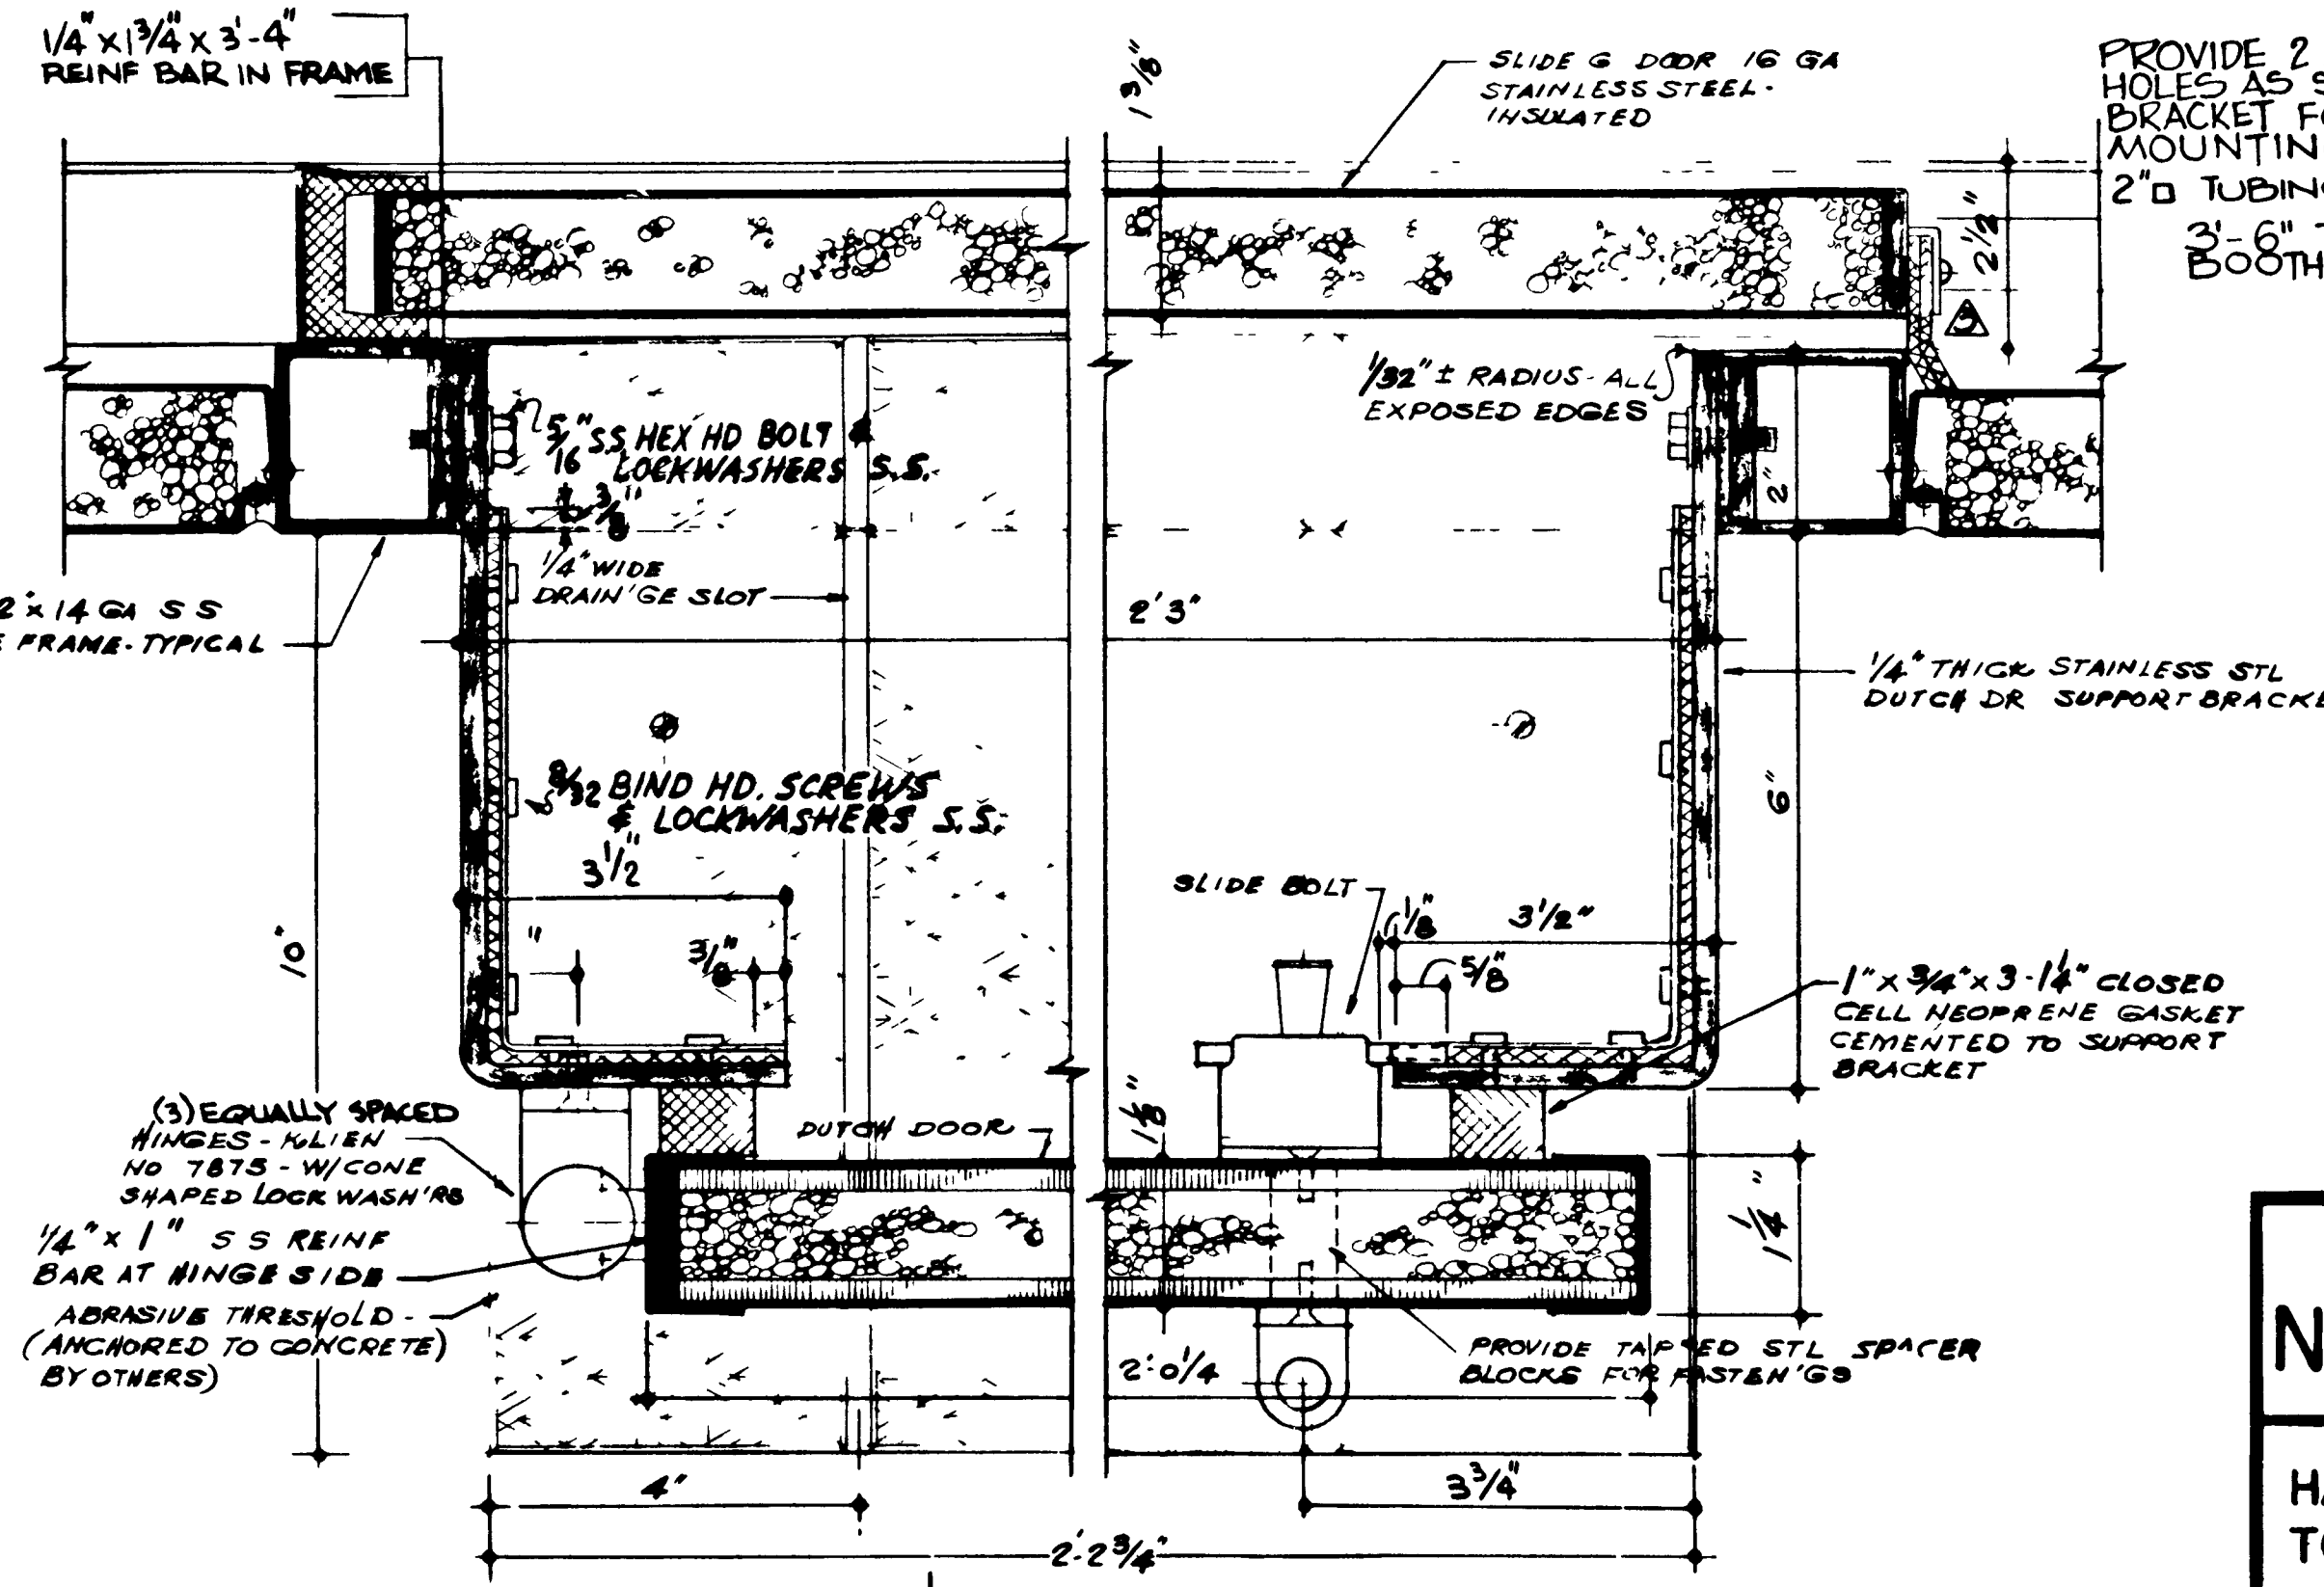

PLAN SECTION - HS 7
SCALE - HALF FULL SIZE
(AT DUTCH DOOR)

VIEW H-H

| NO | DATE | REVISION |
|----|-------|-----------------------------------|
| 1 | 12/96 | HANDLE REVISION |
| 3 | 87 | REISSUED, CONFORMS TO 1987 SPECS. |
| NO | DATE | REVISION |

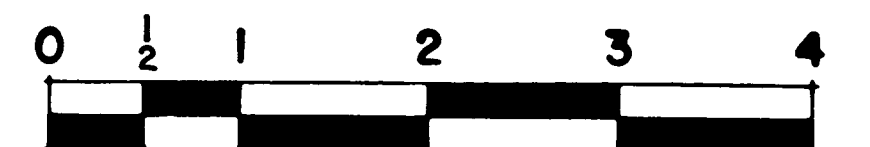

ORIGINAL SIZE IN INCHES

NEW JERSEY TURNPIKE AUTHORITY

NEW JERSEY TURNPIKE

HALF-FULL SIZE SECTIONS
TOLL BOOTH DETAILS

ENGINEERING DEPARTMENT
NEW BRUNSWICK, NEW JERSEY

STANDARD DRAWING
TB-5